

DDA

SOUTH ZONE

## SCHEDULE OF OPENINGS

| S. NO. | TYPE | NO. | AREA (SQ. M.) | AREA (SQ. FT.) |
|--------|------|-----|---------------|----------------|
| 1      | DOOR | 10  | 1270.4200     | 13680.00       |
| 2      | WALL | 10  | 1350.1200     | 14580.00       |
| 3      | WALL | 10  | 1350.1200     | 14580.00       |
| 4      | WALL | 10  | 1350.1200     | 14580.00       |
| 5      | WALL | 10  | 1350.1200     | 14580.00       |
| 6      | WALL | 10  | 1350.1200     | 14580.00       |
| 7      | WALL | 10  | 1350.1200     | 14580.00       |
| 8      | WALL | 10  | 1350.1200     | 14580.00       |
| 9      | WALL | 10  | 1350.1200     | 14580.00       |
| 10     | WALL | 10  | 1350.1200     | 14580.00       |

## AREA STATEMENT

TOTAL PLOT AREA 1525 SQM

PERMISSIBLE OR COV. 610 SQM (40%)

FAR @ 80 915

PARKING @ 1:12 13 EGS

PROPOSED

PROPOSED OR COV. 414.53 SQM

FIRST FLOOR AREA 357.24 SQM

SECOND FLOOR AREA 136.0 SQM

TOTAL COV. AREA 905.77 SQM

PARKING PROVIDED 8 EGS

## SPECIFICATIONS


FLOORING IN DEPARTMENTAL STORE SHALL HAVE 15 CM CUT  
 REINFORCED CONCRETE SLAB WITH 15 CM THICKNESS  
 FLOORING AND ROOFING SHALL BE OF 15 CM THICK  
 REINFORCED CONCRETE SLAB WITH 15 CM THICKNESS

EXTERNAL SURFACE SHALL HAVE SPECIFIC  
 PAINT OR APPROVED COLOUR  
 INTERIOR SURFACE OF STORES SHALL HAVE PLASTIC EMULSION PAINT  
 COLOUR SHUTTERS SHALL BE PAINTED WITH GREEN  
 COLOUR  
 DOOR, WINDOW, VENTILATORS SHALL  
 HAVE ALUMINIUM FRAMES IN COLOUR AS APPROVED  
 SHUTTERS TO BE MADE OF PFC DOORS  
 CORIAN GRABING IN ALUMINIUM SETTING AS APPROVED'S DRUG WITH  
 TOUCHERED, ANTI GLASS PAINT IN  
 WHITE WORK

STAIRCASE RAILING S. STEEL (20) AS/ DESIGN  
 PARKING SHALL BE IN CONCRETE  
 PLAZZA  
 PLAZZA FLOORING IN WHITE STONE WITH STRIPS OF BLACK  
 GRANITE IN CHECKERED PATTERN

ADVANCE COPY

## GROUND FLOOR PLAN

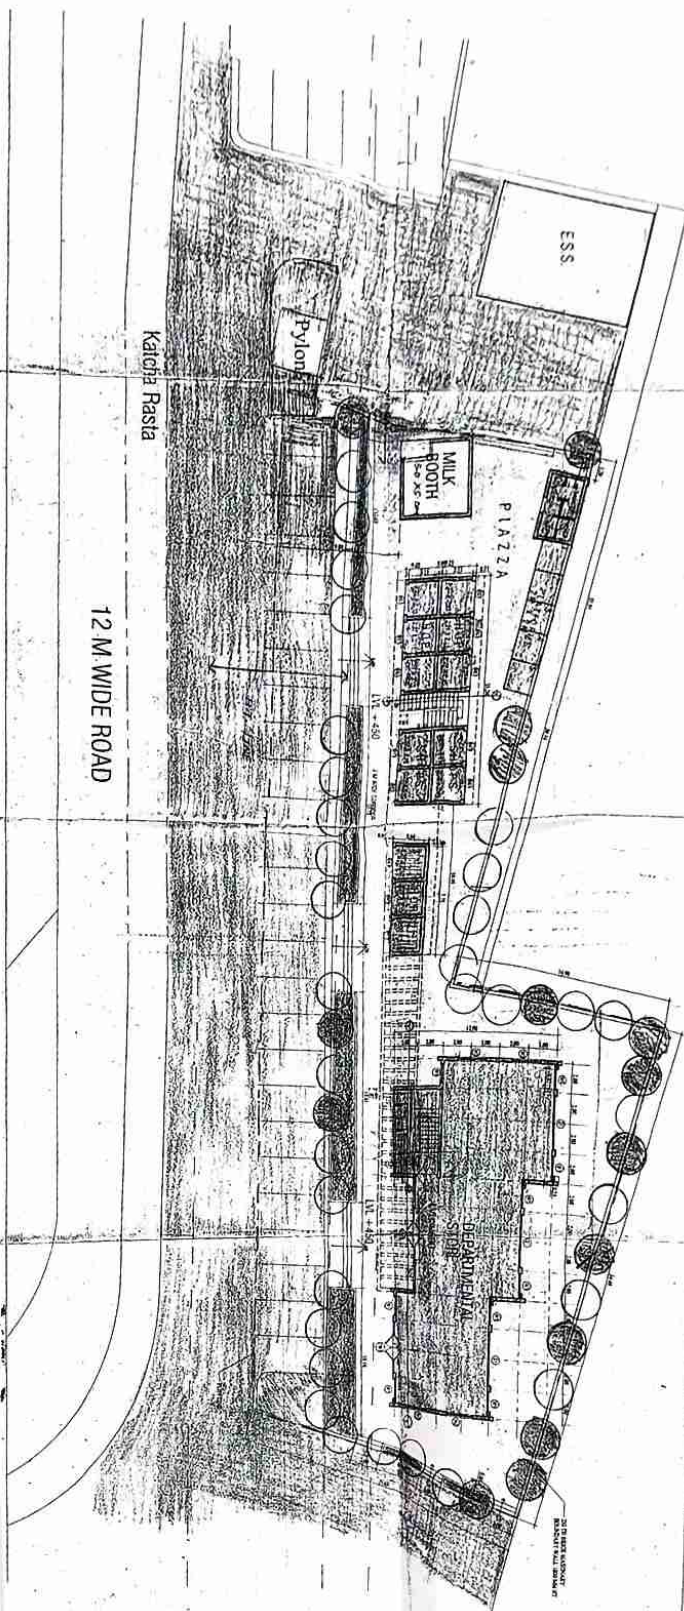

PROPOSED C.S.C. AT  
 MEHA HOUSING BEHIND SECTOR-D  
 POCKET-6, VASANT KUNJ


SITE TITLE 5610 01

SCALE 1:150 DATE 25-7-07

ARCH. ASST. ARCH. ASST. ARCH. ASST.


SR. ARCHITECT. ADD. CH. ARCH. CHIEF ARCHITECT.  
 HOUSING & URBAN PROJECTS DIV.  
 VIJAY NAGAR, NEW DELHI-110029

- LEGEND
- RESIDENTIAL
  - COMMERCIAL
  - PUBLIC / SEMI PUBLIC FACILITIES
  - FOREST
  - GREEN BUFFER
  - HT LINE
  - HSS
  - OCF
  - SPS
  - LS/CS

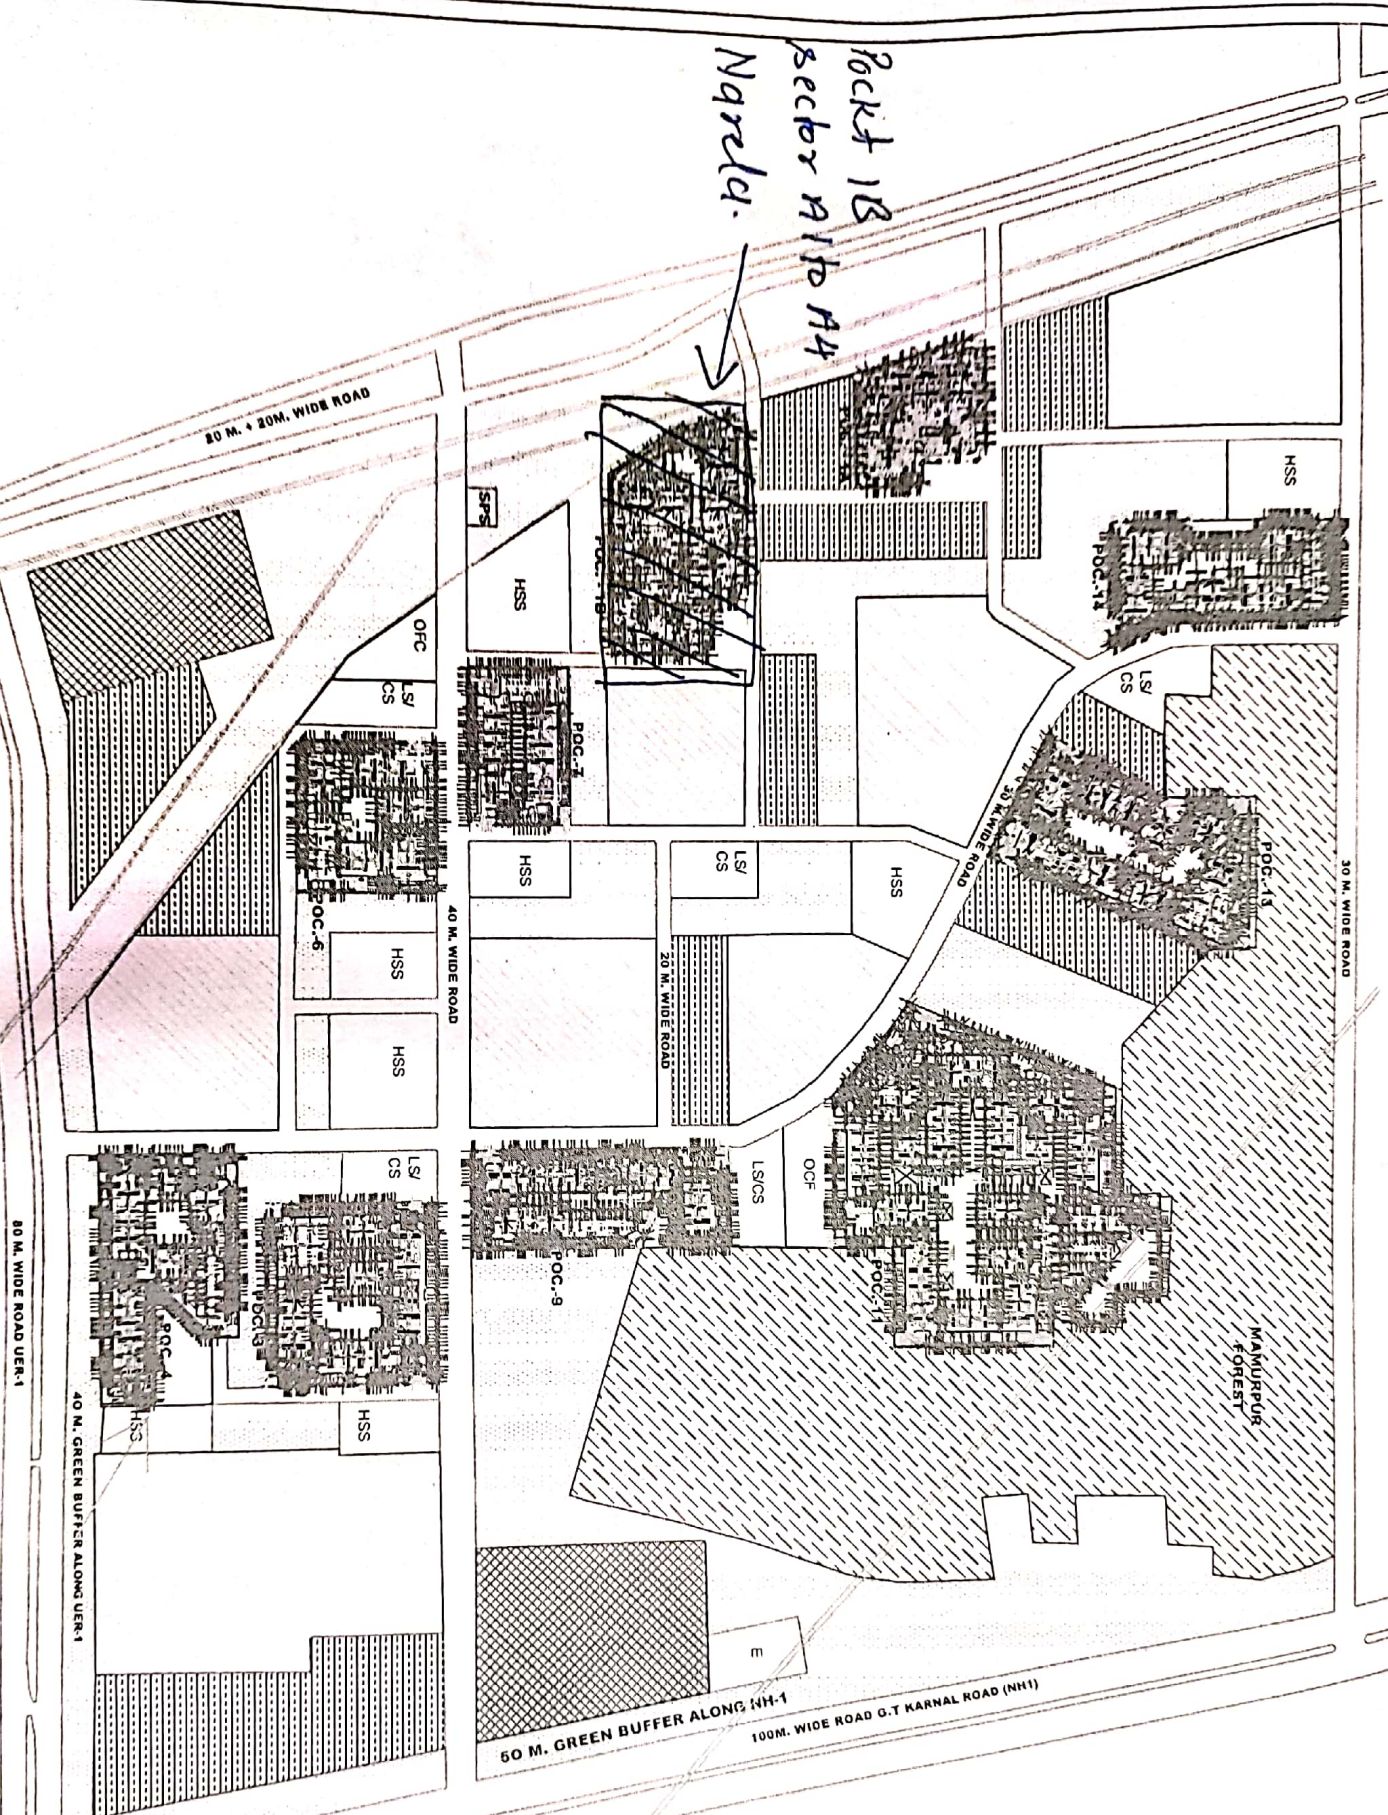


|     |            |          |
|-----|------------|----------|
| NO. | DATE       | REVISION |
| 1   | 10/10/2018 | 1        |
| 2   | 10/10/2018 | 2        |
| 3   | 10/10/2018 | 3        |
| 4   | 10/10/2018 | 4        |
| 5   | 10/10/2018 | 5        |
| 6   | 10/10/2018 | 6        |
| 7   | 10/10/2018 | 7        |
| 8   | 10/10/2018 | 8        |
| 9   | 10/10/2018 | 9        |
| 10  | 10/10/2018 | 10       |

AGENCY: B.S. SHANKAR CONSULTANTS PVT. LTD.  
3 BEH & 2 BHK HOUSING FOR  
DELHI DEVELOPMENT AUTHORITY  
AT SECTOR A1-A4 NARELA  
SEC. A1-A4 NARELA  
CONJUNCTION OF ROAD NO. 11, 12, 13, 2130

 

DELHI DEVELOPMENT  
AUTHORITY  
PLANNING ZONE P-1 & P-2

AREA STATEMENT OF  
PROPOSED PLOTS:  
TOTAL AREA UNDER  
MODIFICATION: 15.22 HA  
AREA UNDER PLOTTED  
HOUSING: 5.62 HA  
AREA UNDER PARK: 1.10 HA  
AREA UNDER D.C.F. & P.S.F.:  
0.77 HA  
U.S. C.C.S.C. = 0.40 HA  
UTILITY = 0.28 HA  
TOTAL MODIFICATION = 2.54 HA

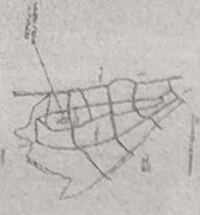

Shops at PKT-3 sector A10 Narela.



NOTIFICATION IN THE LAYOUT PLAN  
OF SECTOR A-10, NARELA SUBCITY

| NO. | NAME | DATE | STATUS |
|-----|------|------|--------|
| 1   | ...  | ...  | ...    |
| 2   | ...  | ...  | ...    |
DELHI DEVELOPMENT AUTHORITY  
PLANNING ZONE P-1 & P-2  
NARELA SUBCITY  
SECTOR A-10  
NARELA  
15.22 HA  
5.62 HA  
1.10 HA  
0.77 HA  
0.40 HA  
0.28 HA  
2.54 HA

SECTOR A-7

BHHC HOSPITAL

