
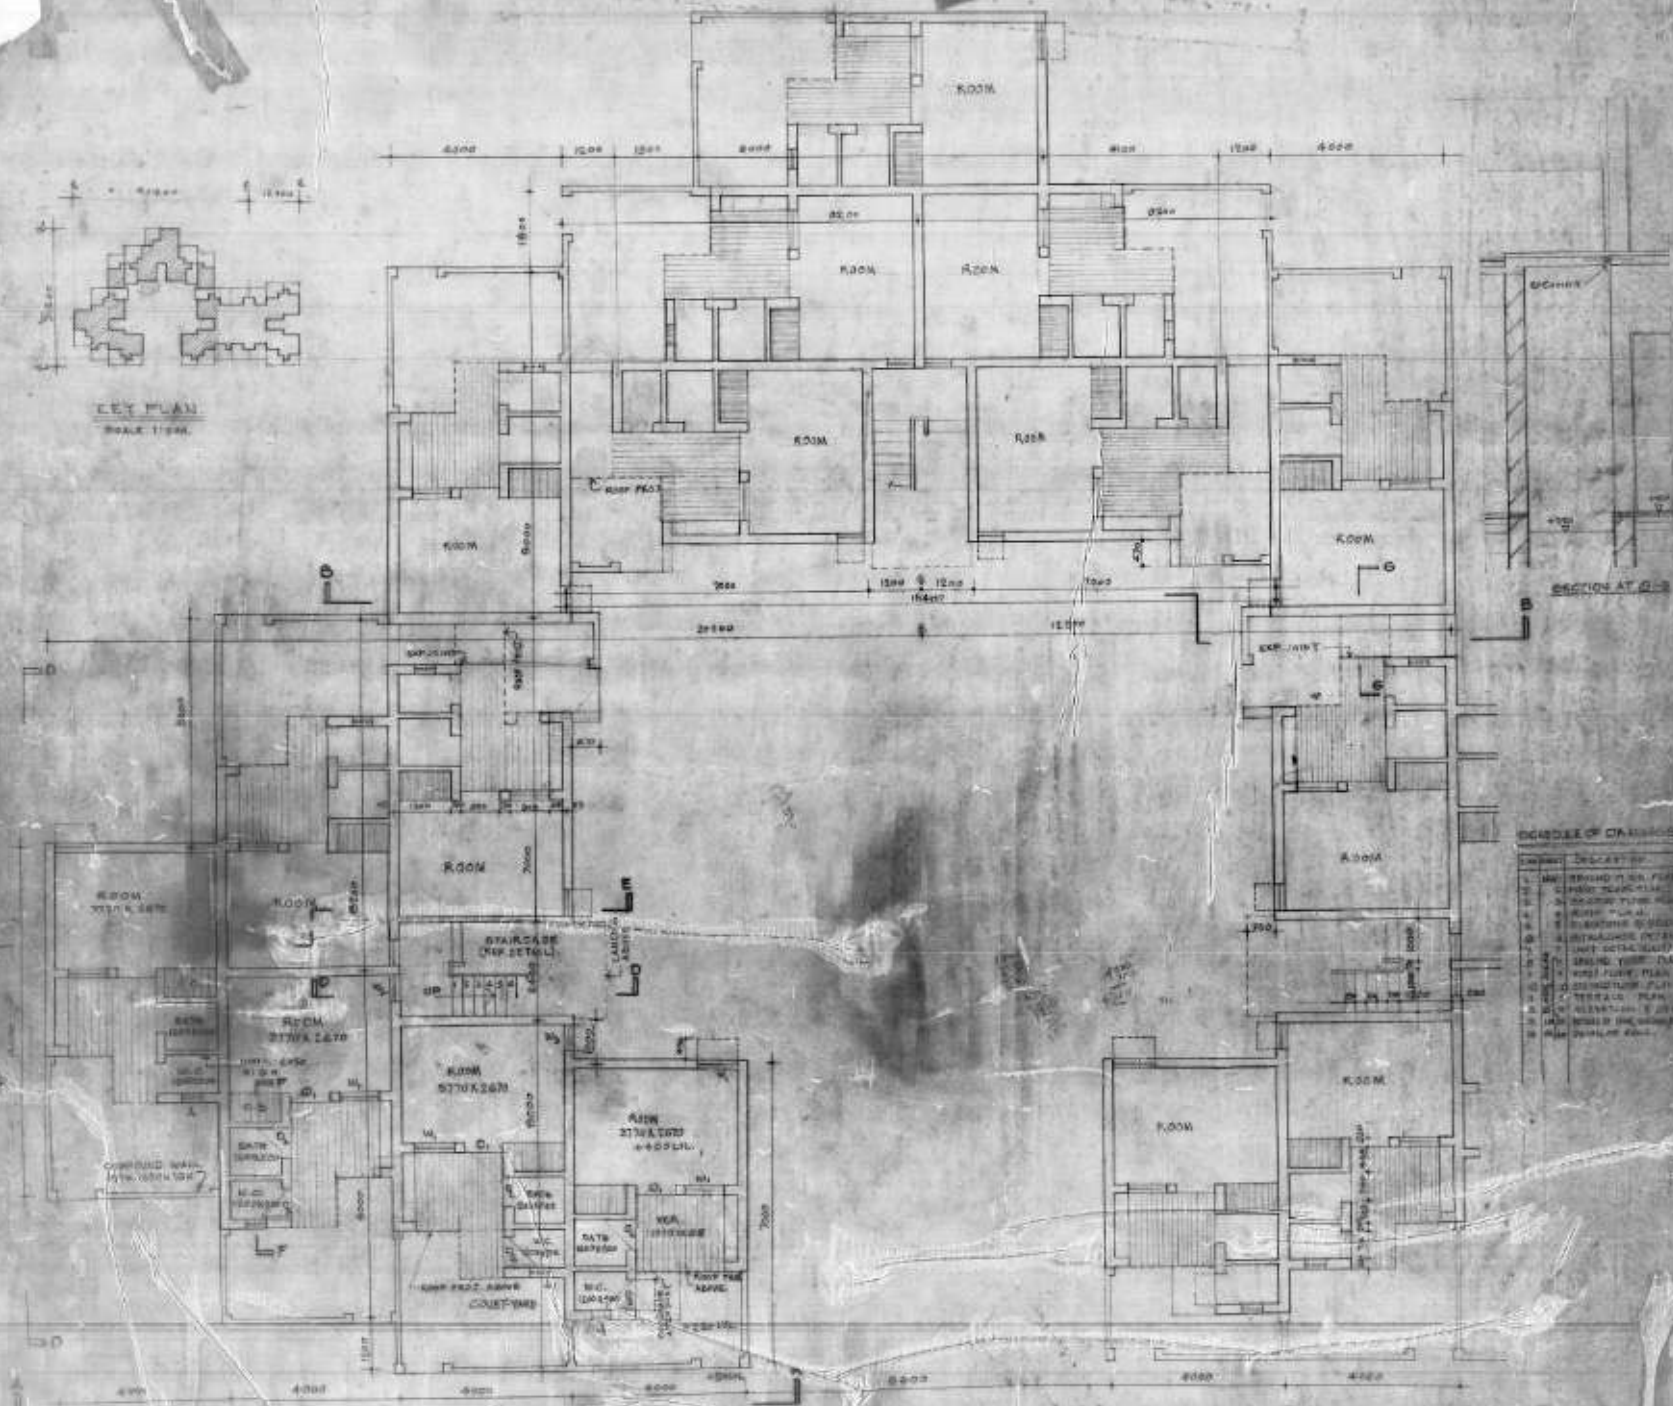


DDA

FOUNDATIONS AND LINES
PROJECTED BUILDING

DATED: 24. 9. 60

NO.	REVISION	DATE	BY	CHKD.
1	ISSUED FOR PERMITS	24. 9. 60		
2	FOR FOUNDATION AND LINES	24. 9. 60		
3	FOR FOUNDATION AND LINES	24. 9. 60		
4	FOR FOUNDATION AND LINES	24. 9. 60		

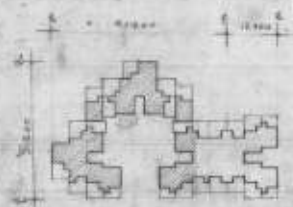

SCHEDULE OF DOORS

NO.	DESCRIPTION
1	WOODEN DOOR
2	WOODEN DOOR
3	WOODEN DOOR
4	WOODEN DOOR
5	WOODEN DOOR
6	WOODEN DOOR
7	WOODEN DOOR
8	WOODEN DOOR
9	WOODEN DOOR
10	WOODEN DOOR
11	WOODEN DOOR
12	WOODEN DOOR
13	WOODEN DOOR
14	WOODEN DOOR
15	WOODEN DOOR
16	WOODEN DOOR
17	WOODEN DOOR
18	WOODEN DOOR
19	WOODEN DOOR
20	WOODEN DOOR

SCHEDULE OF WINDOWS

NO.	DESCRIPTION
1	WOODEN WINDOW
2	WOODEN WINDOW
STANDARD DETAILS


NO.	DESCRIPTION
1	WOODEN DOOR
2	WOODEN WINDOW
3	WOODEN WINDOW
GROUND FLOOR PLAN

D.D.A.

HOUSING AND URBAN
PROJECTS WING


DATED 1 26 58

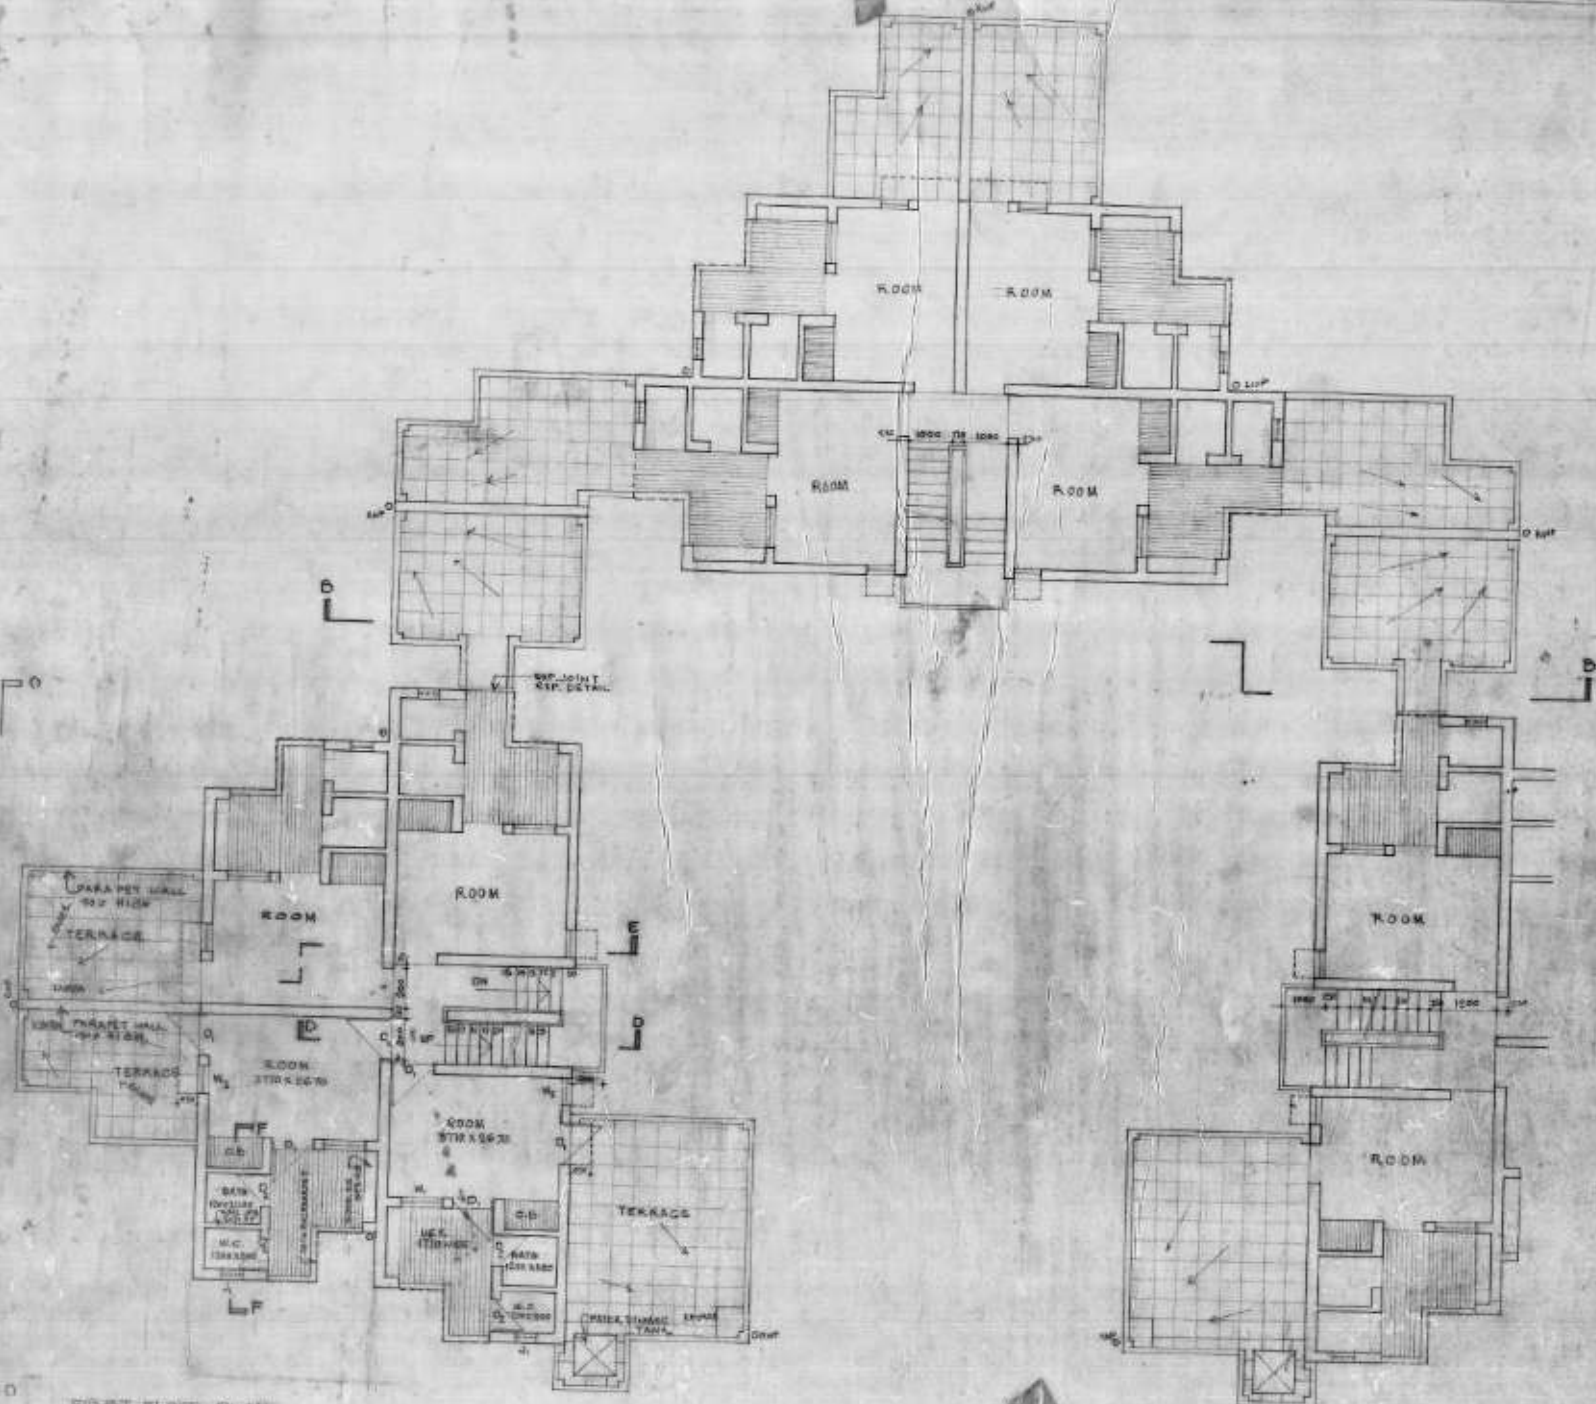

FIRST FLOOR PLAN


STANDARD DESIGN FOR
JANTA HOUSING

DESIGNED BY	DATE
DRAWN BY	SCALE
CHECKED BY	PROJECT NO.
APPROVED BY	LOCATION

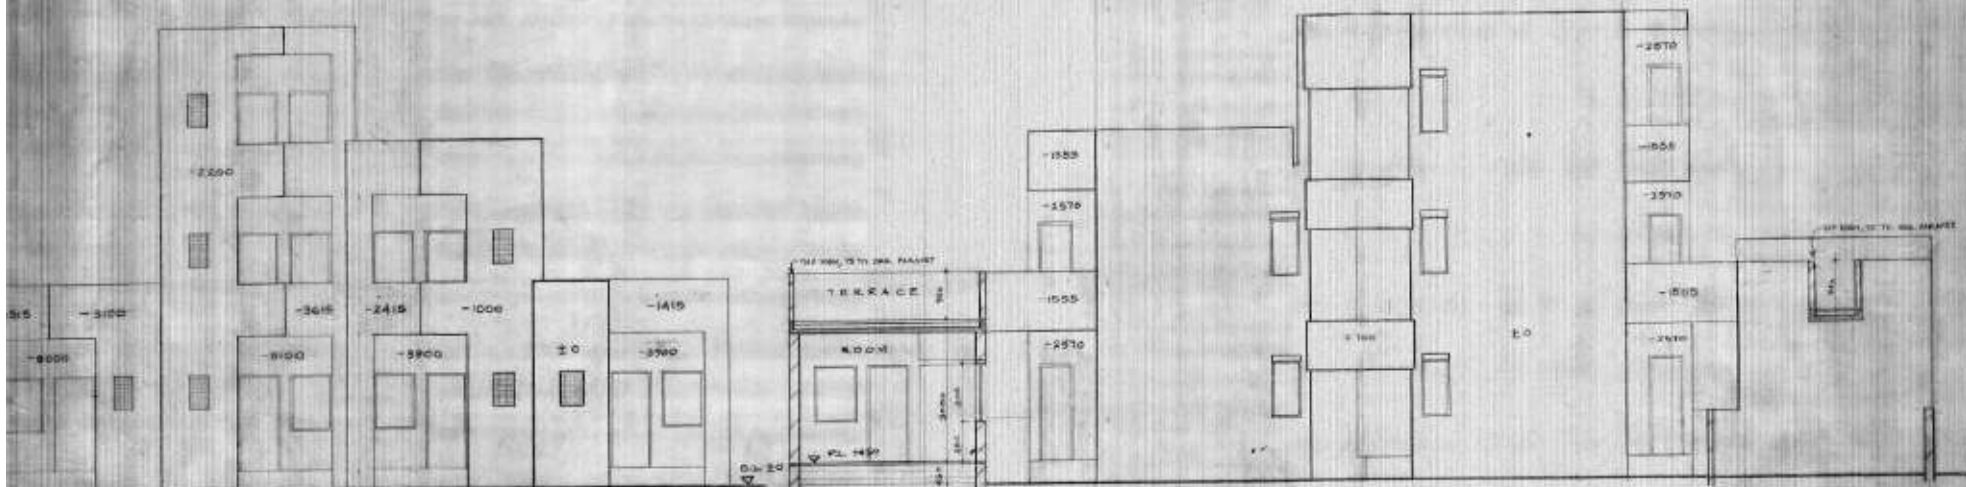

ELEVATION AT A-A

SECTIONAL ELEVATION AT B-B

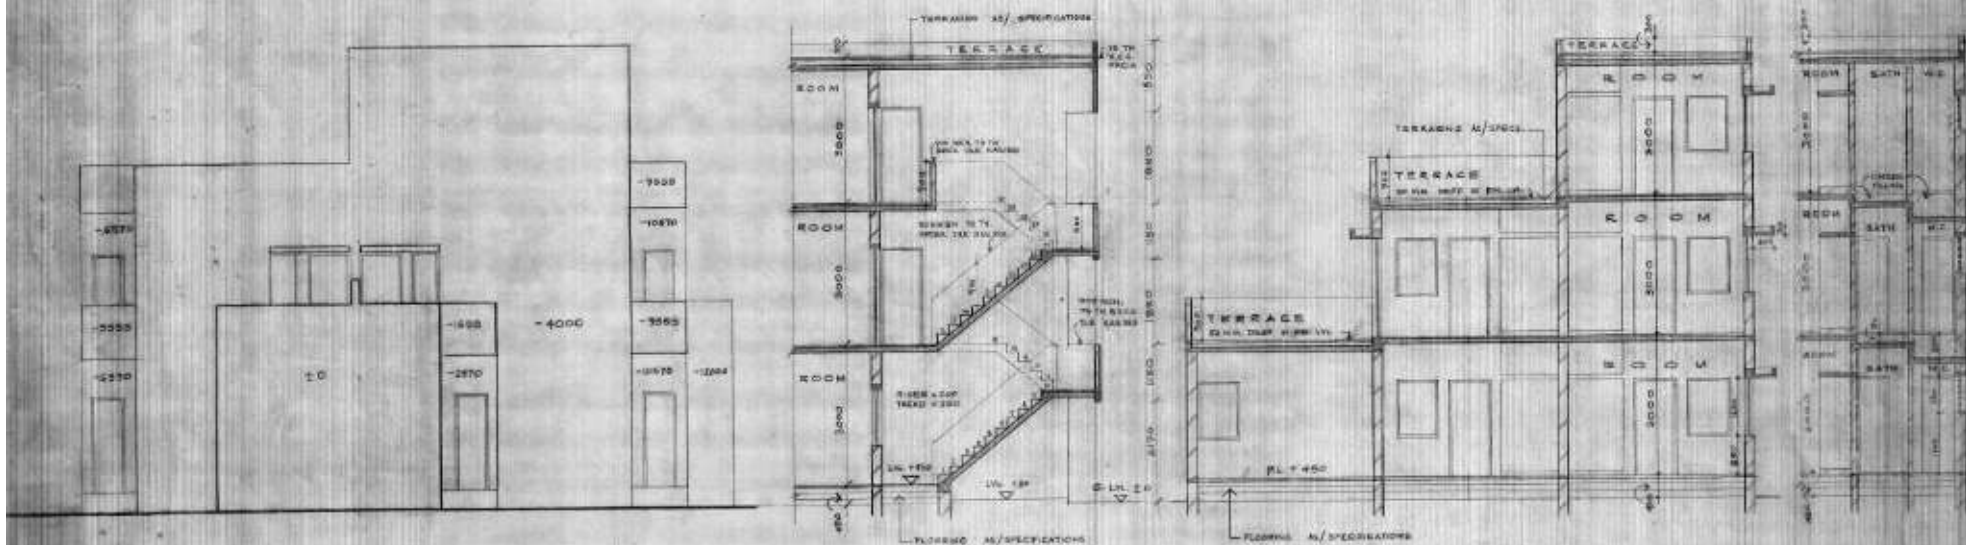

ELEVATION AT C-C

SECTION AT D-D

SECTION AT E-E

SECTION AT F-F

STANDARD DESIGN
JANTA HOUSING

ELEVATIONS &
SECTIONS

DR. D. D. D.
ARCH. DES. & CON. OFF.

Signature