



D. D. A.

AREA STATEMENT

TOTAL PLOT AREA	- 1987.3 SQ.M
PERMISSIBLE GROUND COVERAGE	- 30 %
PERMISSIBLE F.A.R	- 120
GROUND FLOOR AREA	- 593.3 SQ.M
FIRST FLOOR AREA	- 552.25 SQ.M
SECOND FLOOR AREA	- 552.25 SQ.M
THIRD FLOOR AREA	- 552.25 SQ.M
BASEMENT AREA (FREE FROM F.A.R)	- 991.7 SQ.M
TOTAL FLOOR AREA	- 2250.05 SQ.M
PARKING @ 3ECS/ 100SQM OF COVERED AREA	- 68 ECS
PARKING PROVIDED	72
BASEMENT FLOOR (STACK PARKING)	- 52
GROUND FLOOR	- 20

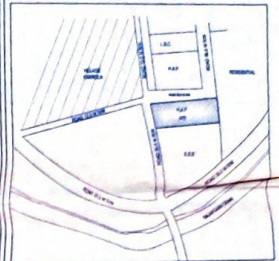

KEY PLAN

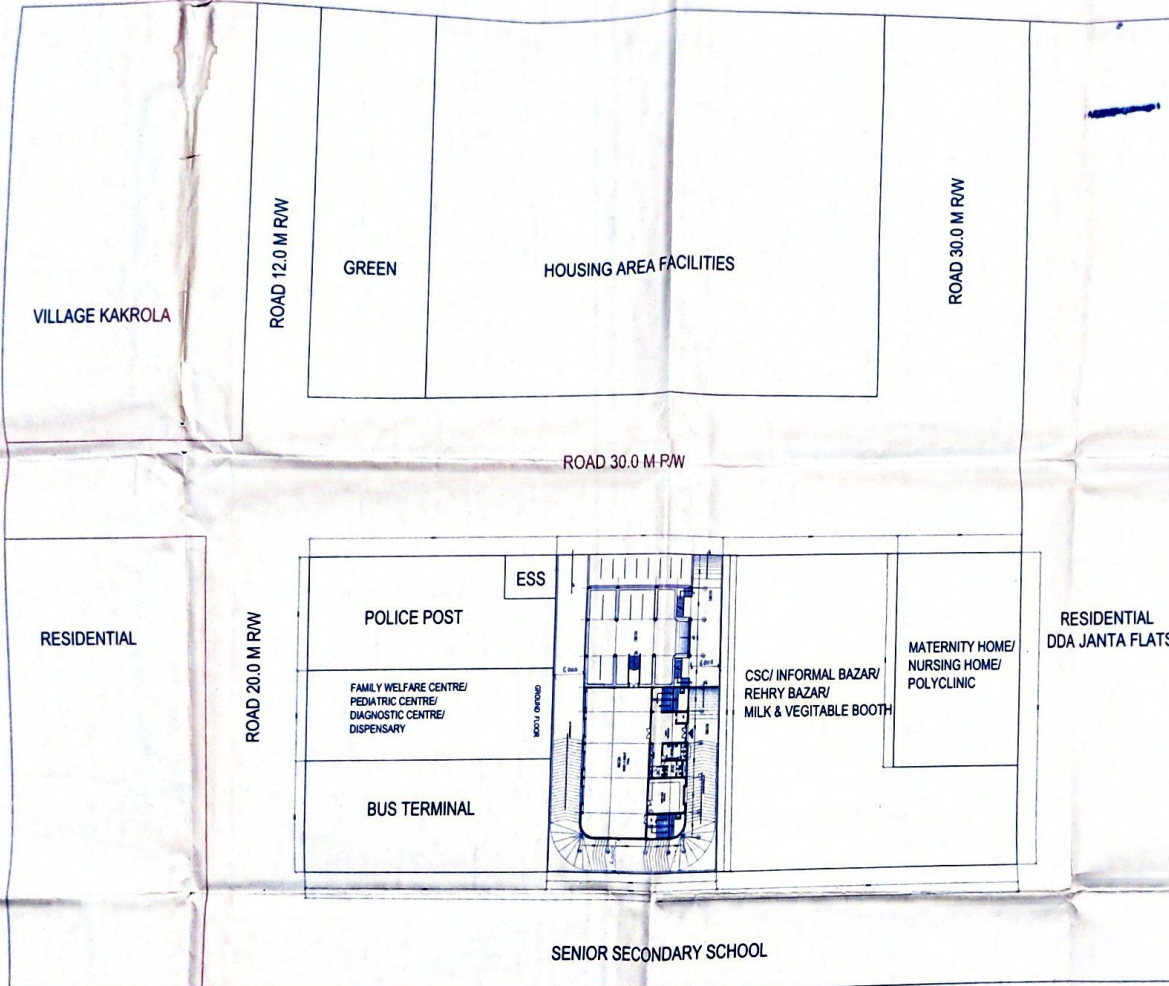

NOTE:

DRAWINGS HAS BEEN PREPARED AS PER FEASIBILITY RECEIVED BY EXECUTIVE ENGINEER ON 3.12.2010, VIDE LETTER NO. F(6)MIS/AE(P)WD-6/DDA/1379.

NOTE:

THE SCHEME HAS BEEN APPROVED IN THE 300th SCREENING COMMITTEE MEETING HELD ON 08.08.11 VIDE ITEM NO.68.2011.

COMMUNITY HALL

H.A.F., PKT-C, SEC-16B, DWARKA

SCH. NO.	6637
SCALE 1:500	
DWG. NO.	
DATE	01

DRAWING TITLE

SITE PLAN

<i>Handwritten Signature</i> ARCH ASSTT	<i>Handwritten Signature</i> ASSTT. DIR.(ARCH)	<i>Handwritten Signature</i> DY DIR. (ARCH)
<i>Handwritten Signature</i> SR ARCHITECT	ADDL. CH ARCH.	CH ARCHITECT

HUPW (WEST ZONE & DWARKA)
10th FLOOR, VIKAS MINAR


DELHI DEVELOPMENT AUTHORITY
HUPW (WEST ZONE) DWARKA
VERIFIED
This proposal was considered in the
300th Screening Committee
Meeting held on 08.08.11
vide item no. 68.2011
By: Director (Arch.) Coord.

DELHI DEVELOPMENT AUTHORITY
APPROVED
300th Screening Committee
Meeting held on 08.08.11
vide item no. 68.2011
By: Director (Arch.) Coord.

D. D. A.

NOTE:

DRAWINGS HAS BEEN PREPARED AS PER FEASIBILITY RECEIVED BY EXECUTIVE ENGINEER ON 3.12.2010, VIDE LETTER NO. F(6)MIS/AE(P)WD-6/DDA/1379.

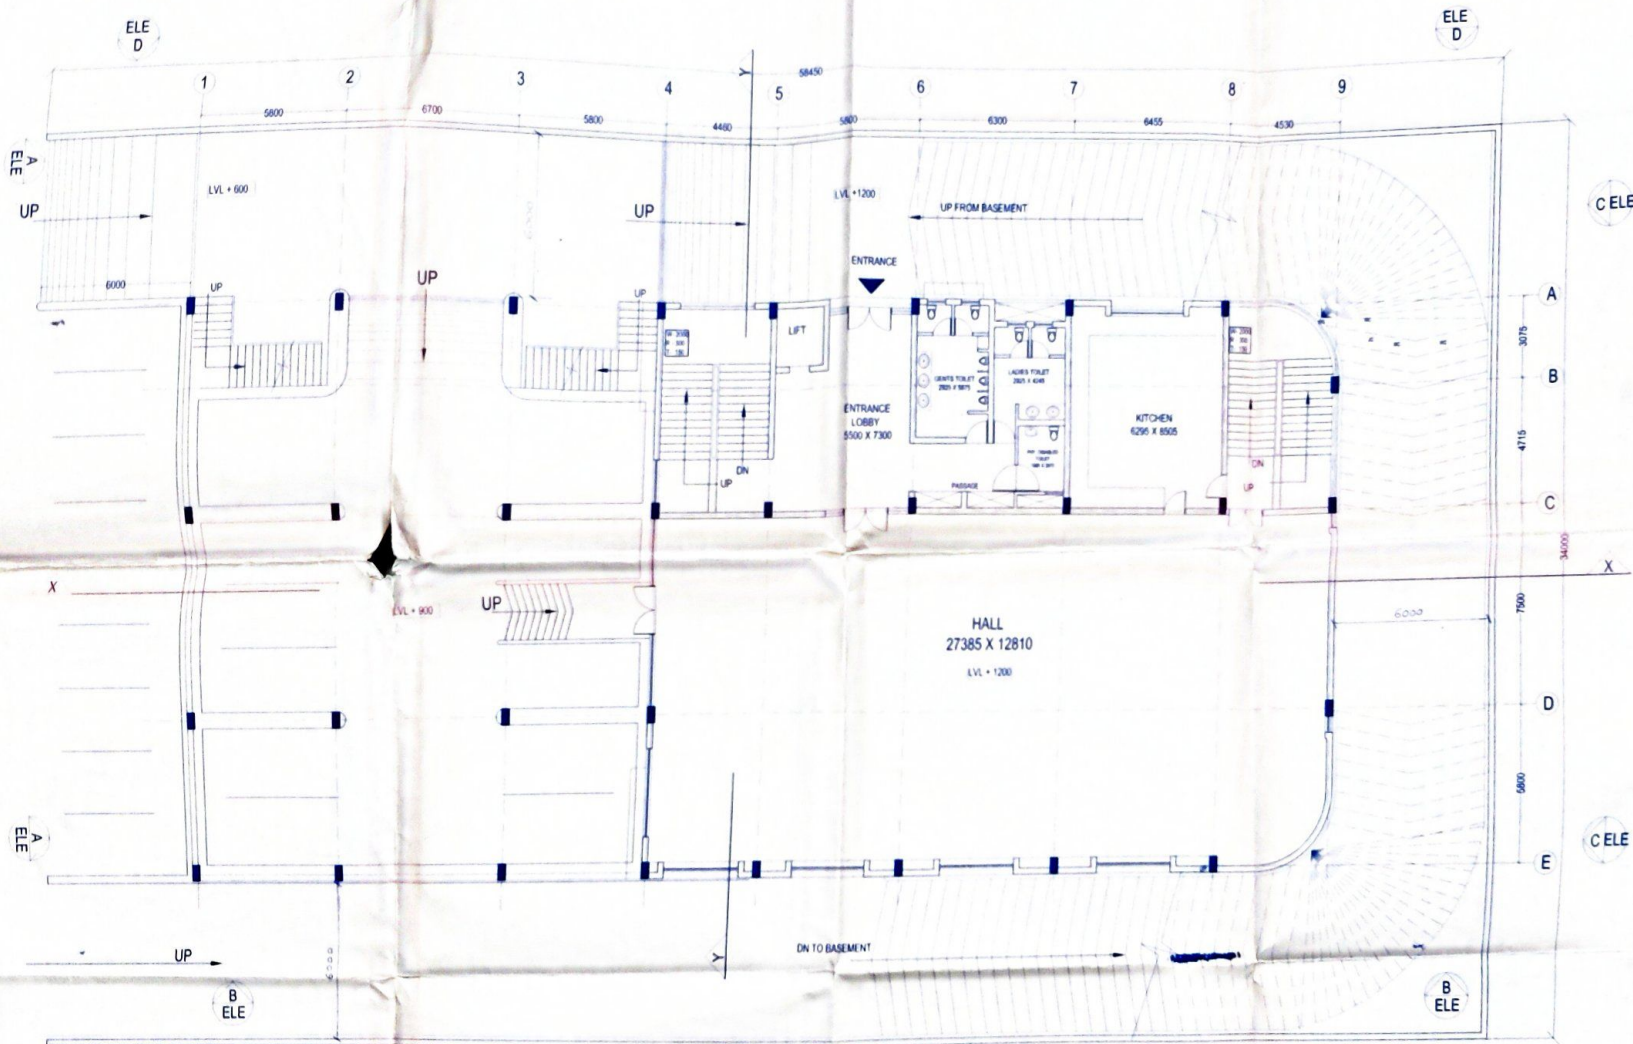

GROUND FLOOR

DELHI DEVELOPMENT AUTHORITY
HUPW CO-OPERATIVE SOCIETY
VERIFIED
This proposal was considered in
Lab. Screening Committee
Meeting held on 28.8.2011
vide Item no. 65.2011
By Director (Arch.) Coord.
20/11/11
30/11/11
68.2.2011
Architect (DZ2001)

DELHI DEVELOPMENT AUTHORITY
HUPW CO-OPERATIVE SOCIETY
VERIFIED
This proposal was considered in
Lab. Screening Committee
Meeting held on 28.8.2011
vide Item no. 65.2011
By Director (Arch.) Coord.
20/11/11
30/11/11
68.2.2011
Architect (DZ2001)

NOTE:

THE SCHEME HAS BEEN APPROVED IN THE 300th SCREENING COMMITTEE MEETING HELD ON 08.08.11 VIDE ITEM NO 68.2011.

COMMUNITY HALL

H.A.F., PKT-C, SEC-16B, DWARKA

SCALE 1:100	SCH. NO. 6637
DATE	DWG. NO. 03

GROUND FLOOR PLAN

<i>[Signature]</i> ARCH ASSTT	<i>[Signature]</i> ASSTT DIR (ARCH)	<i>[Signature]</i> DY DIR (ARCH)
<i>[Signature]</i> SR ARCHITECT	<i>[Signature]</i> ADDL CH ARCH	<i>[Signature]</i> CH ARCHITECT

HUPW (WEST ZONE & DWARKA)

10th FLOOR, VIKAS MINAR