


16k

# D. D. A.

## AREA DETAIL

Description	Planning Norms & Development Controls of Community Multipurpose Ground	Proposal for DDA Utsav Sthal (Temporary)
Plot Area	2.0 Ha (20000 Sqm)	1.03 Ha (10318.8 Sqm)
Setbacks	15M, 12M, 12M&12M	As Per LOP
Ground Coverage	50 % of total area for Activities	* 3000-4000 Sqm Pandal (Temporary) * 700 Sqm Utility Block * 300 Sqm Toilet Block
Built-up	3 % of the remaining area (Excluding soft Parking)	Utility block, toilet block and guard room, (approx. 1500 Sqm.)
Parking	50 % of total Area (Soft Parking)	3000-3500 Sqm (Approx) 30-35% Soft parking (100-125 ECS)

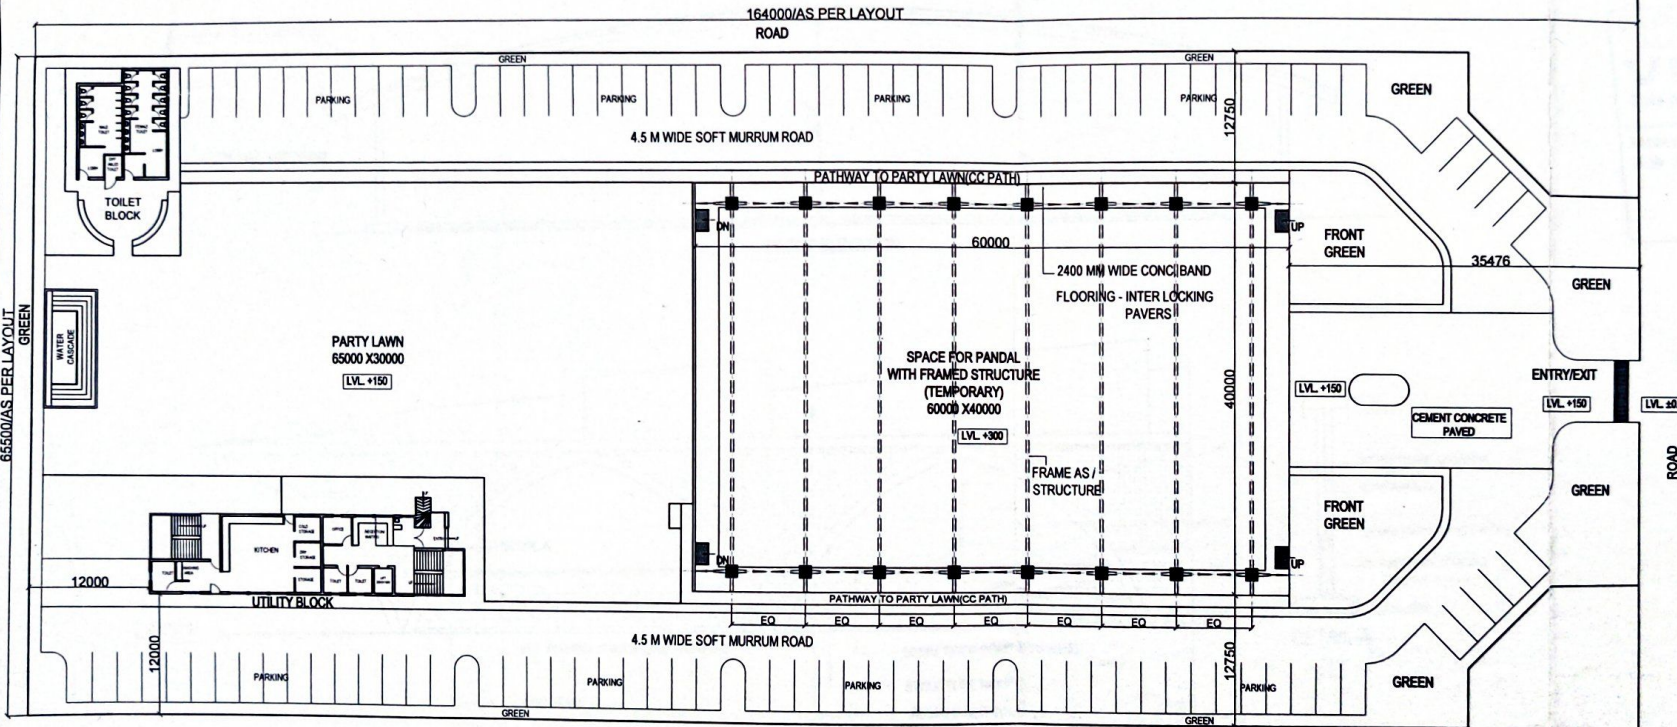

PLOT NO. 3 & 5 ROAD

**NOTE:-**  
The Scheme has been approved in the 371 S.C.M held on 01.08.2019 vide item no.79:2019. that "approved for temporary pandal structure".

**NOTE:-**  
1. All dimensions are in MM, unless and until specified.  
2. Only written dimensions are to be followed and not be measured.  
3. Any discrepancy in the drawings shall be brought to the notice of the office of SA(Socio-Cul.) before execution of work at site.

PROJECT TITLE  
**DDA UTSAV STHAL (TEMPORARY) AT CBD SHAHDARA**

DRG. TITLE <b>LAYOUT PLAN</b>		N ↑
SCALE 1:500	DATE	
ARCH. ASSTT.	ASSTT. DIR (ARCH)	DIR (ARCH)
SR. ARCHITECT		CH. ARCHITECT

DELHI DEVELOPMENT AUTHORITY  
HUPW-CO-ORDINATION UNIT  
**VERIFIED**  
This proposal was considered in the Screening Committee Meeting held on 11/8/19 Vide item No. 79:2019  
Dy. Director (Arch.) Co-ordn.






Delhi Development Authority  
**CERTIFIED**  
Approved in 371 Screening Committee Meeting Dt. 11/8/19 Vide Item No. 79:2019  
Sign. Name. Sr. Architect (Socio-Cultural)

52



157

D. D. A.

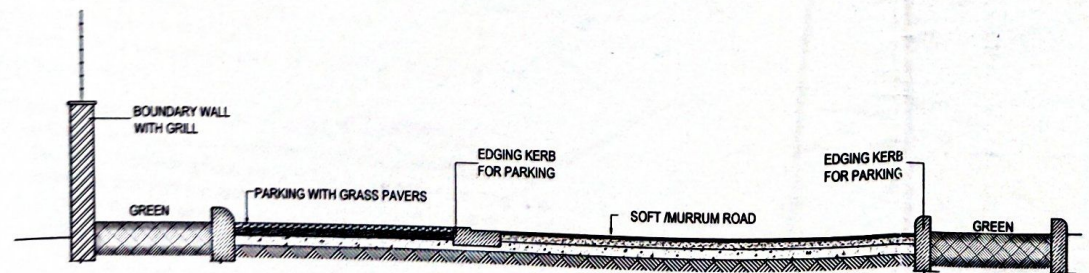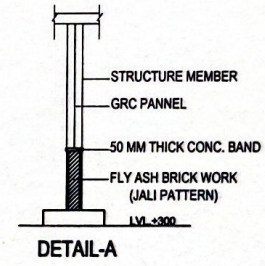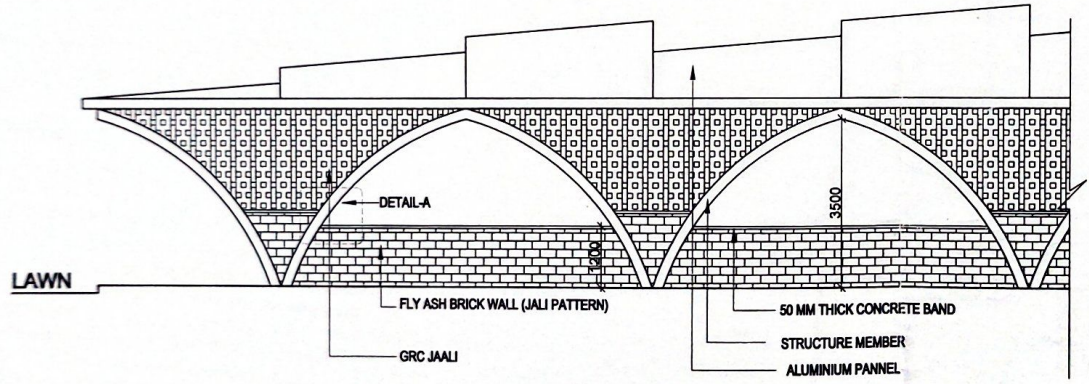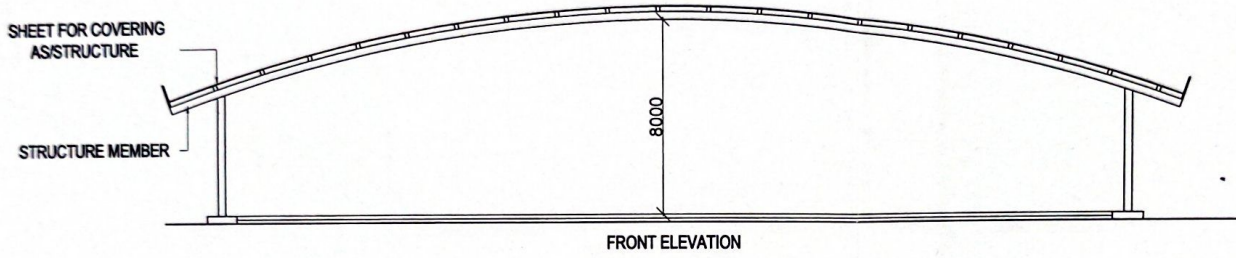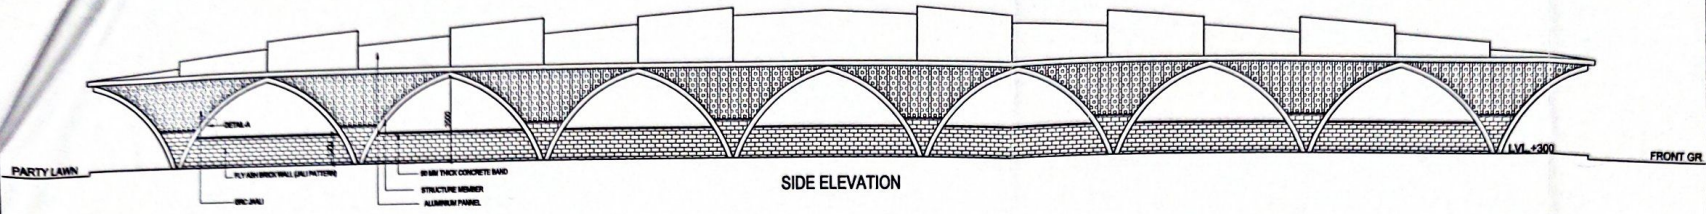

DELHI DEVELOPMENT AUTHORITY  
HUPW-CO-ORDINATION UNIT  
**VERIFIED**  
This proposal was considered in the  
371 Screening Committee  
Meeting held on 1.8.19  
Vide item No. 792019  
Dy. Director (Arch.) Co-ords

**NOTE:-**  
The Scheme has been approved in the 371 S.C.M held on 01.08.2019 vide item no.79:2019. that "approved for temporary pandal structure".  
**NOTE:-**  
1. All dimensions are in MM, unless and until specified  
2. Only written dimensions are to be followed and not be measured  
3. Any discrepancy in the drawings shall be brought to the notice of the office of SA(Socio-Cul) before execution of work at site.

**Delhi Development Authority CERTIFIED**  
Approved in 371 Screening Committee Meeting Dt. 1.8.19  
Vide Item No. 792019  
Sign. \_\_\_\_\_ Sign. \_\_\_\_\_  
Name \_\_\_\_\_ Name \_\_\_\_\_  
Sr. Architect (Socio-Culture)

PROJECT TITLE DDA UTSAV STHAL (TEMPORARY) AT CBD SHAHDARA			
DRAWING TITLE PANDAL DETAIL			
SCALE	DATE		
ARCH ASSTT	ASSTT DIR(ARCH)	DY(ARCH)	
SR. ARCHITECT		CH ARCHITECT	
H	U	HOUSING & URBAN PROJECTS WING	
O	X	OFFICE OF SA(SOCIO-CULTURE),	
W	P	8TH FLOOR, VIKAS MINAR, NEW DELHI	