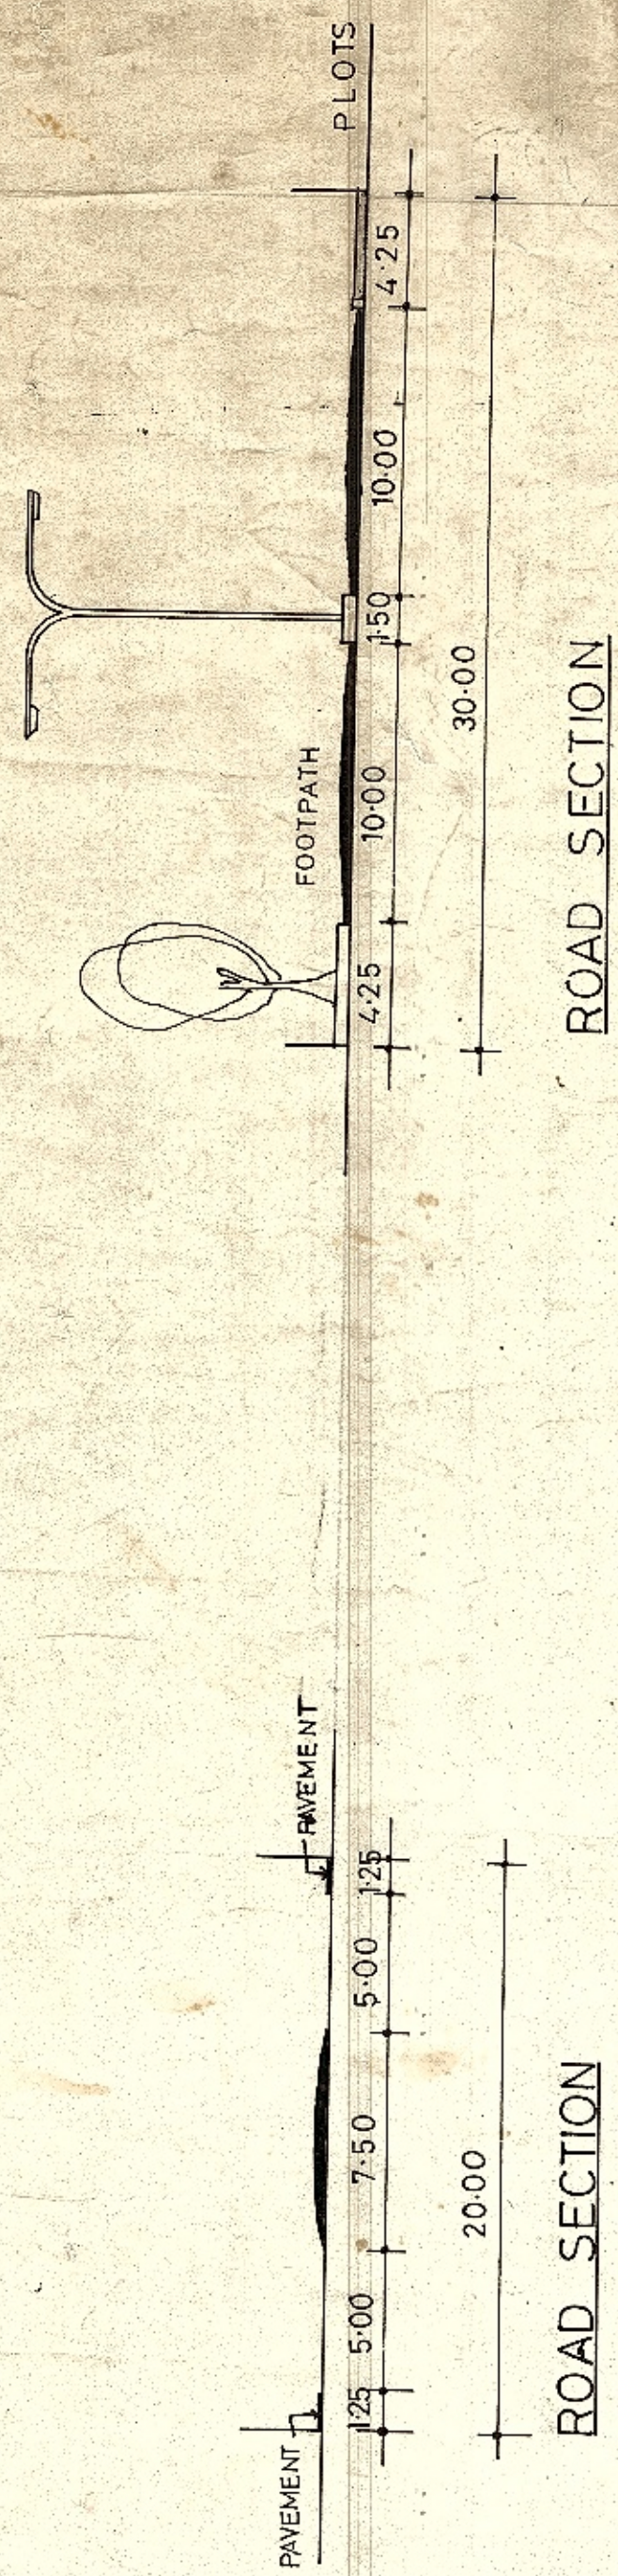


AREA STATEMENT:			
TOTAL AREA	UNDER	2.75 Hac	100 %
SCHEME			
AREA	UNDER	1.97 Hac	71.64 %
CIRCULATION PLOTS			
AREA	UNDER	0.60 Hac	21.82 %
GREEN/PARKING			
AREA	UNDER	0.18 Hac	6.54 %
POPULATION			
		787 PERSONS	


CAT	NO. OF PLOTS	SIZE (m ² xm)	AREA in sq.m.
A	2	ODD SIZE	334.00
A	2	14.00x23.86	334.04
A	15	11.93x28.00	334.04
C	39	12.22x26.54	325.54
B	1	12.47x27.53	286.48

TOTAL NO OF CARS AS PER NORMS	277
PARKING WITHIN THE PLOTS	
ABOVE 250 Sq m	277

[illegible]

APPROVED IN THE 114th SC. COMM. MEETING
HELD ON 25.11.92.

NOTE: ANY DISCREPANCY SHOULD BE BROUGHT TO THE
ATTENTION OF PR2 (DWM) OR DD(P)G-1
BASED ON THE SITE DIMENSIONS PROVIDED BY WING.
PLAN REVISED AS PER THE REPORT RECEIVED FROM
WD-8 VIDEO LETTER NO. F071145WD-8 (C) 3242-28
DT5211. 94. AT PAGE 137. C IN FILE NO. F176 90DWM-4317P.
AND ALSO FEASIBILITY REPORT VIDEO LETTER NO.
F13311/AE (P) WD-8/ DDA / 1261 DATED -28.5.9. A PAGE-40/C

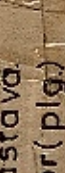PLOTTED DEVELOPMENT	SECTION	10
vandana play p/g dman	unnao vassila deepak poshi p/g dman p/g asstt.	1:500 scale DMS/DPA REVIEW date no. 16-12-92 
5 acres asstt dir	anil barai anil 1:100	5 shivastava director (P&I)
DELHI	DEVELOPMENT	AUTHORITY