

THE PROPOSED PLAN COMMUNITY HALL AT
TIKONA PARK NEAR SHAHI IDGAH IS APPROVED
IN 258th SCREENING COMMITTEE MEETING HELD
ON 16.7.2007 VIDE ITEM NO 128/2007. IN FILE
NO F.9(8)01/MP.
DECISION OF THE SCREENING COMMITTEE:
THE PROPOSAL AS REFLECTED IN THE AGENDA
HAS BEEN APPROVED IN PRINCIPLE SUBJECT TO:
1. SITE VISIT OF DIR (PLG) API AND SA(NZ) TO
REVIEW THE PRESENT SITE STATUS.

2. THE PROPOSAL MAY THEN BE PUT UP IN
FILE FOR APPROVAL FROM THE COMPETENT
AUTHORITY THROUGH CHIEF ARCHITECT/COMMR.
(PLG)

ASSTDIR. | JT.DIR. | DIRECTOR

QURESHI NAGAR

PROPOSED SITE
FOR COMMUNITY HALL
A- 2000 SQM. (APRX)

PROP. AREA
FOR FUTURE
USE
A- 500 M²
(APRX)

AREA UNDER
ROAD WIDENING

YZ DDA VIDE ORDER
DATED 5.9.2007 IN
FILE NO F-9(8) 2001 MP
AT PAGE 34 IN HAS
APPROVED THE PLAN

ASSTDIR | JT.DIR. | DIR (API)

145/77


AREA PLANNING WING-I

AREA STATEMENT	
TOTAL PLOT AREA	3120 SQM.
AREA UNDER RD WIDENING	620 SQM.
AREA PROP. FOR COMMUNITY HALL	2000 SQM. (APRX)
AREA PROP FOR FUTURE USE	500 SQM. (APRX)

- NOTES:
1. PLAN PREPARED ON THE BASIS OF SURVEY PLAN SUPPLIED BY JT. DIR (S) DATED 2.11.01 IN FILE NO F-9(8)2001 MP.
 2. ROAD R/W INCORPORATED FROM THE ALIGNMENT PLAN OF IDGAH ROAD REFER EARLIER PLAN.
 3. LAND OWNERSHIP/FEASIBILITY MAY BE CHECKED BY LM/ENGG. DEPTT.
 4. NO TREES SHALL BE CUT WITHOUT PRIOR PERMISSION OF THE COMPETENT AUTHORITY.
 5. DEVELOPMENT CONT. NORMS SHALL BE FOLLOWED AS/MPD 2021.
 6. THIS PLAN SUPERCEDES EARLIER APP. PLAN BY COMMR PLG DATED 15.11.01 & 24.1.01 IN FILE NO F-8(8)2001 MP.

REVISED PLAN OF COMM. HALL AT TIKONA PARK SHAHI IDGAH.

1:500 SCALE	DIR. (API) A-10/07/363 DRG. NO.	USASST	ACSTTDIR
	13.7.07 DATE		
JT. DIR	DIRECTOR	ADCL COMR.	N

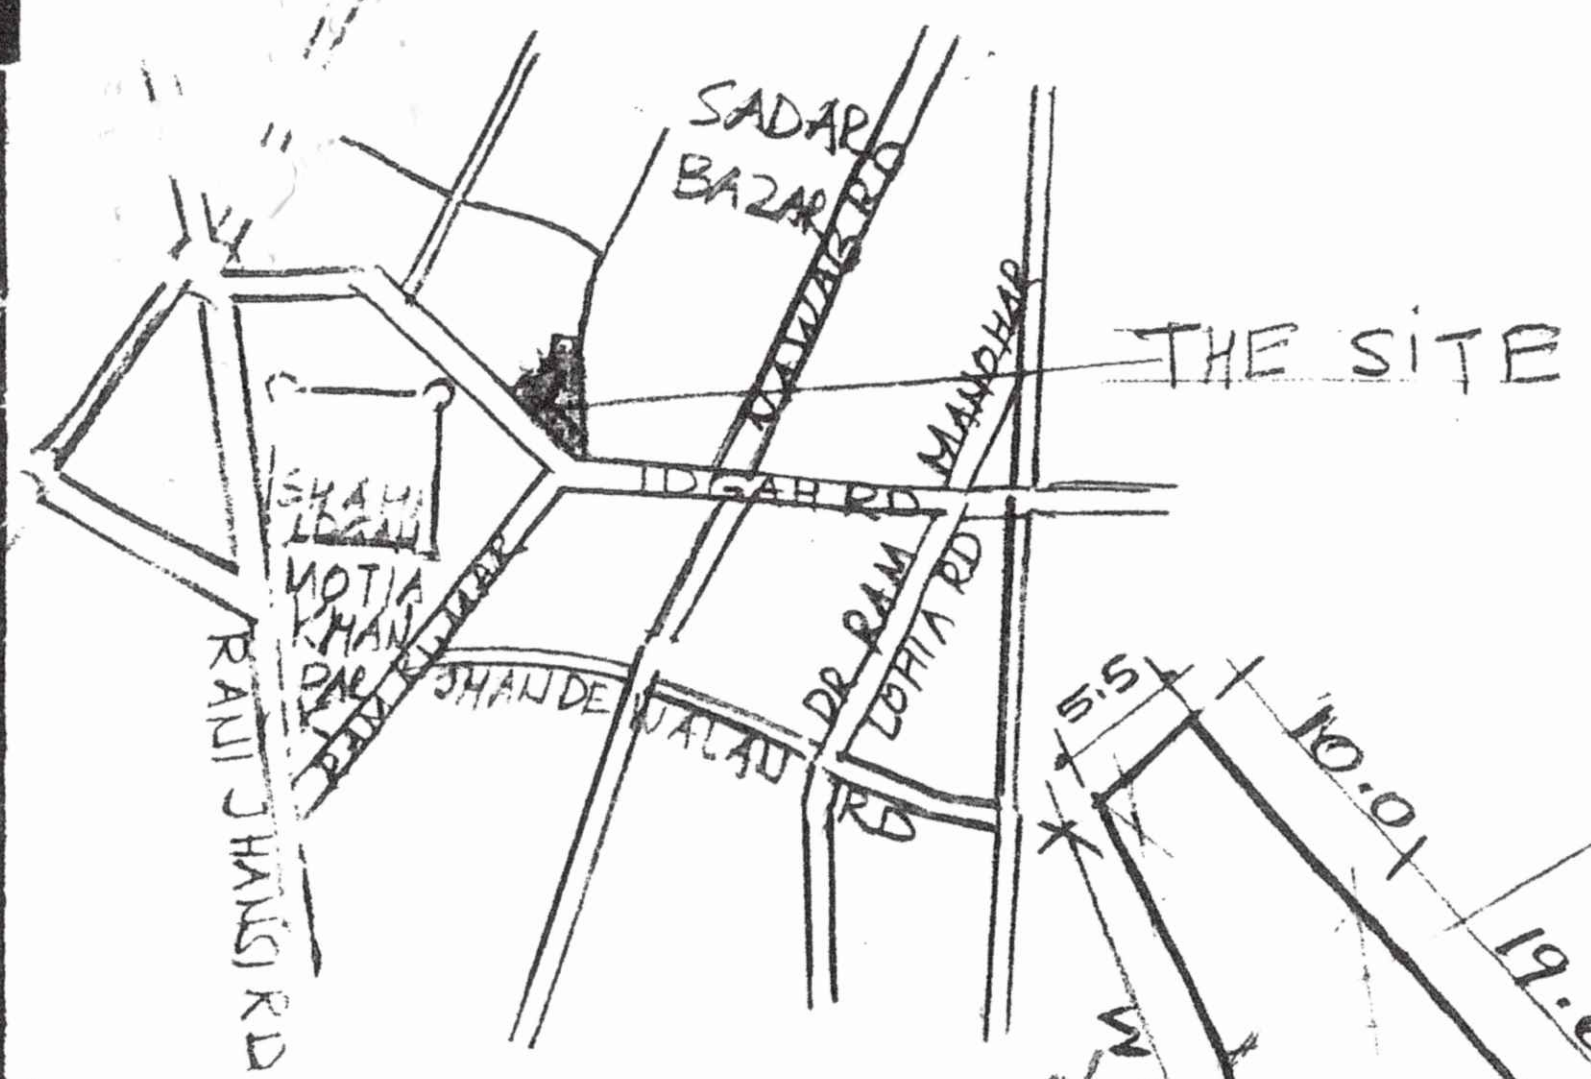

DELHI DEVELOPMENT AUTHORITY
CERTIFIED
Approved in 258th Screening
Committee Meeting Dated 16.7.2007
Item No 128/2007
All dimensions (incl. 20m) applicable to drawings are incorporated
Sign
Name
Designation

DELHI DEVELOPMENT AUTHORITY
VISITED
The plan was considered in the
258th Screening Committee
meeting on 16.7.2007
Item No 128/2007

GRAVE
31.4M

EXISTING
ROAD

ROAD WIDENING

PARK

SHAHI IDGAH