



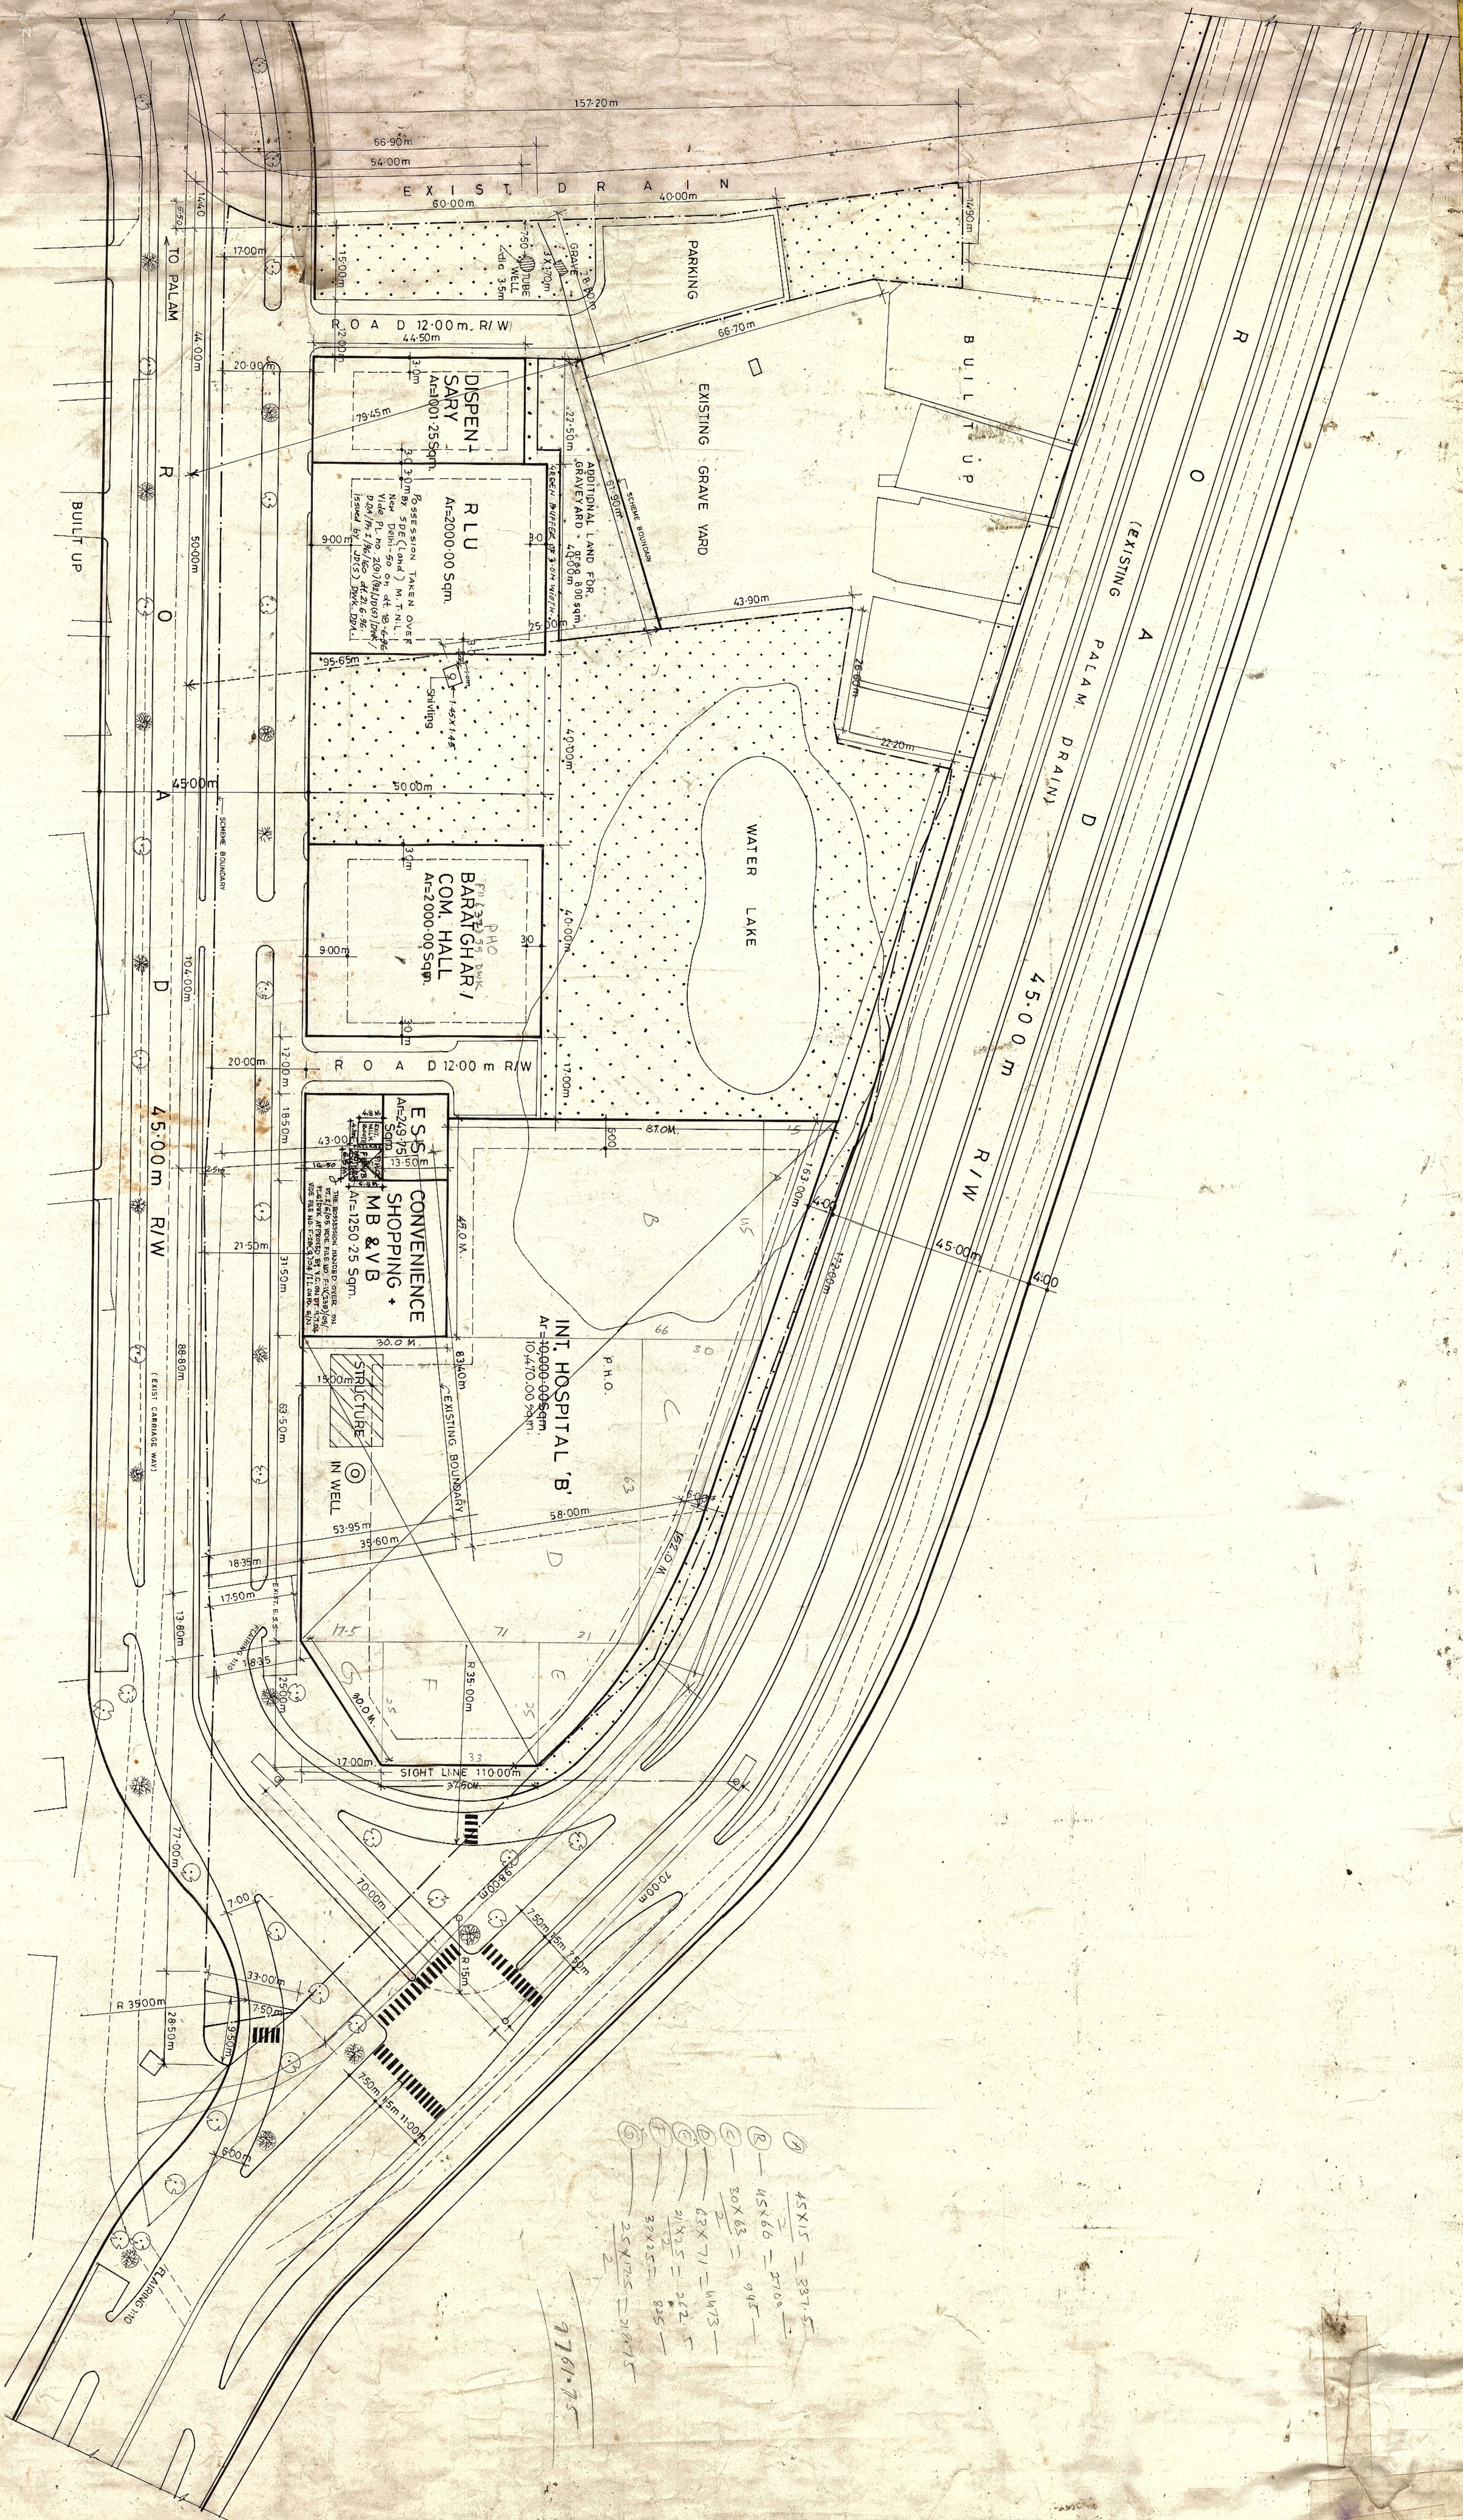

97.61.75

① 45x15 = 337.5
② 45x6.6 = 297.0
③ 50x6.5 = 325.0
④ 62x7.1 = 440.2
⑤ 21x3.5 = 73.5
⑥ 31x3.5 = 108.5
⑦ 24x7.5 = 180.0

位。位。可。

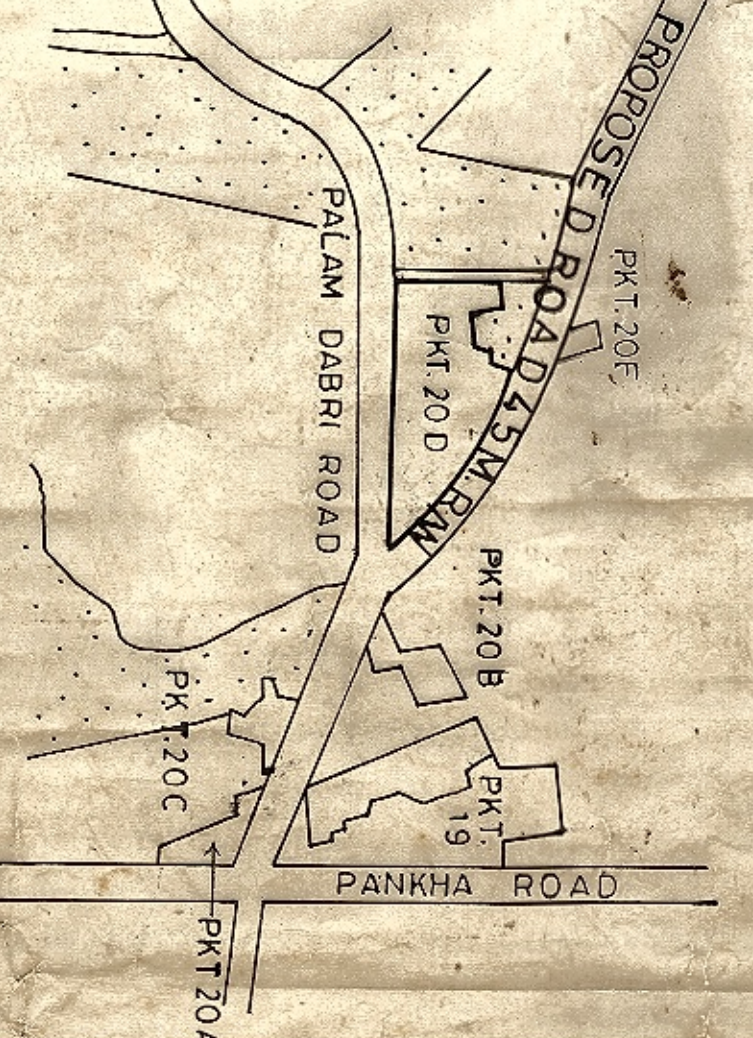

AREA STATEMENT:-

TOTAL AREA OF SCHEME - 41200.00 SQM	
DISPENSARY	1001.25 SQM
R.L.U.	2000.00
BARA GHAR / COM. HALL	2000.00
CONV. SHOPPING - MB + VB	1250.25
E.S.S. 11KV	249.75
INTG. HOSPITAL 'B'	10000.00
RECREATIONAL	12025.00
CIRCULATION	12653.75

- NOTES:-
- BASED ON PT SURVEY SUPPLIED BY DISSEMINATION.
 - LAYOUT PLAN APPROVED BY THE LOCAL AUTHORITY.
 - COMMITTEE MEETING HELD ON DATED 21/05/2000.
 - ITEM NO. 173.55. SC.
 - INCORPORATED AS PER LETTER NO. F-1082/99/4/G-1.
 - NO. 6/203 OF 23/7/85 FILE NO. 62/191/97 (P-79) P.T.
 - DO NOT SCALE THE DRAWING FOLLOW ONLY THE WRITTEN DIMENSION.
 - REVISIONS: 1. AN OF PNT 100 APPROVED BY REVISIONS: 2. 1. AN OF PNT 100 APPROVED BY PNT 100 PAGE 8N.
 - REVISIONS: 3. 1. AN OF PNT 100 APPROVED BY PNT 100 PAGE 8N.
 - ADDITIONAL LAND 600 SQM FOR GRAVEYARD IS NO. F-117/11/83/DWA/P-13 ON PAGE 42A DATED 17/2/2000.

REVISED LAYOUT PLAN POCKET 20-D

PALENDER ALUMAR	P.G. ASSTT.	SA
P.G. DIMAN	SA	SA
ASST. DIRECTOR	ASST. DIRECTOR	SA