


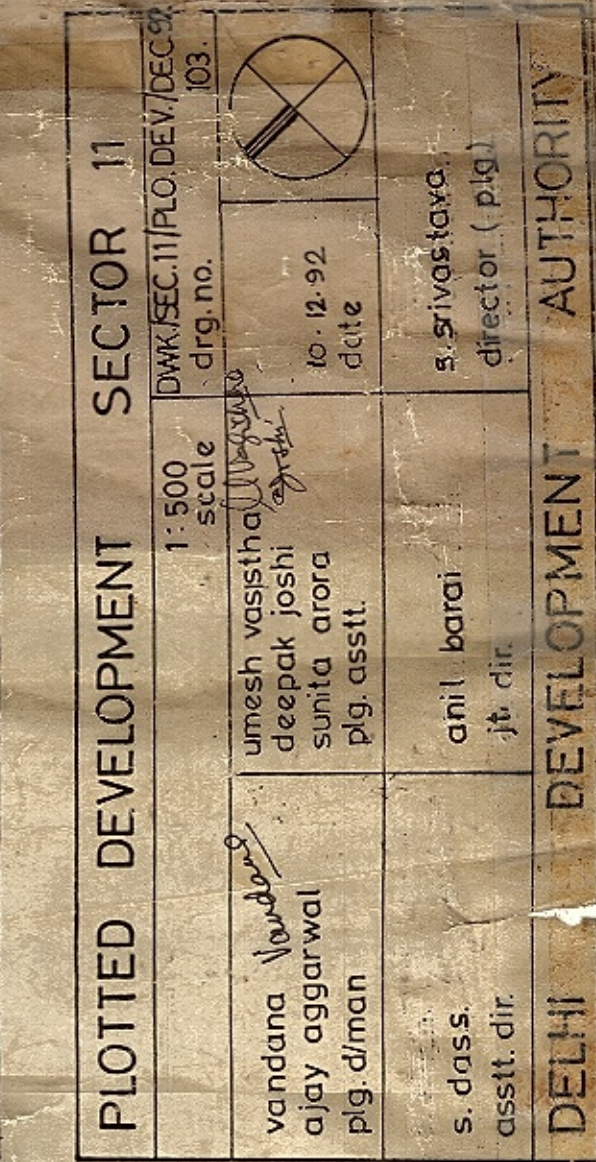

AREA STATEMENT:

TOTAL AREA UNDER SCHEME	AREA UNDER PLOTS	AREA UNDER PLOTS	AREA UNDER PLOTS
20400.0 SQ.M.	13395.775 SQ.M.	5103.40 SQ.M.	13040.83 SQ.M.
(100.00%)	(66.31%)	(25.11%)	(66.58%)
			793 persons

CAT.	NO OF PLOTS	SIZE (m ² x m)	AREA in sq.m.
A	1	ODD PLOT	334 sq.m.
A	6	1471 M X 2257 M.	334.05 cm.
A	4	112875 X 35-68 M.	16718 sq.m.
B	4	1-78 M X 175 M.	209.665 sq.m.
B	11	1133 M X 18-24 M.	208.95 sq.m.
B	11	1133 M X 18-24 M.	210.03
B	23	105 M X 15-21 M.	1057.1

TOTAL NO. OF CARS AS PER NORMS	217 nos.
IN THE PLOTS (above 250 sqm)	43
IN THE PARKING LOT	36
IN STREET PARKING	132

[illegible]

APPROVED IN THE 114th SC. COMM. MEETING
HELD ON 25.11.92

NOTE
ROAD SECTION 300 M. R/W IS AS PER GIVEN DETAIL.

ANY DISCREPANCY - SHOULD BE BROUGHT TO THE NOTICE
OF PR(DWN) OR DD. (PIG-I)
BASED ON THE SITE DIMENSIONS PROVIDED BY THE
ENGINEERING.
2 NOS. 11 KV LESS SITES APPROVED BY GOWA (16) GDA.
ANNEXURE FILE NO P-4 (1) 32 DWN PART-I AT PAGE NO 54 IN
ON DATED 13.11.2021

NOTE
THE SIZE OF ESS SITE NO1 & SITE NO2 HAS
BEEN MODIFIED AS PER THE REQUIREMENT OF
BSES RAJDHANI POWER LTD AND AS PER THE
APPROVAL OF V.C.D.D.A IN FILE NO. 64/11/92/
P/CLD/M/VOL II ON PAGE NO. 98/N. DATE 17.9.04.
AND MCR BEEN MODIFIED.

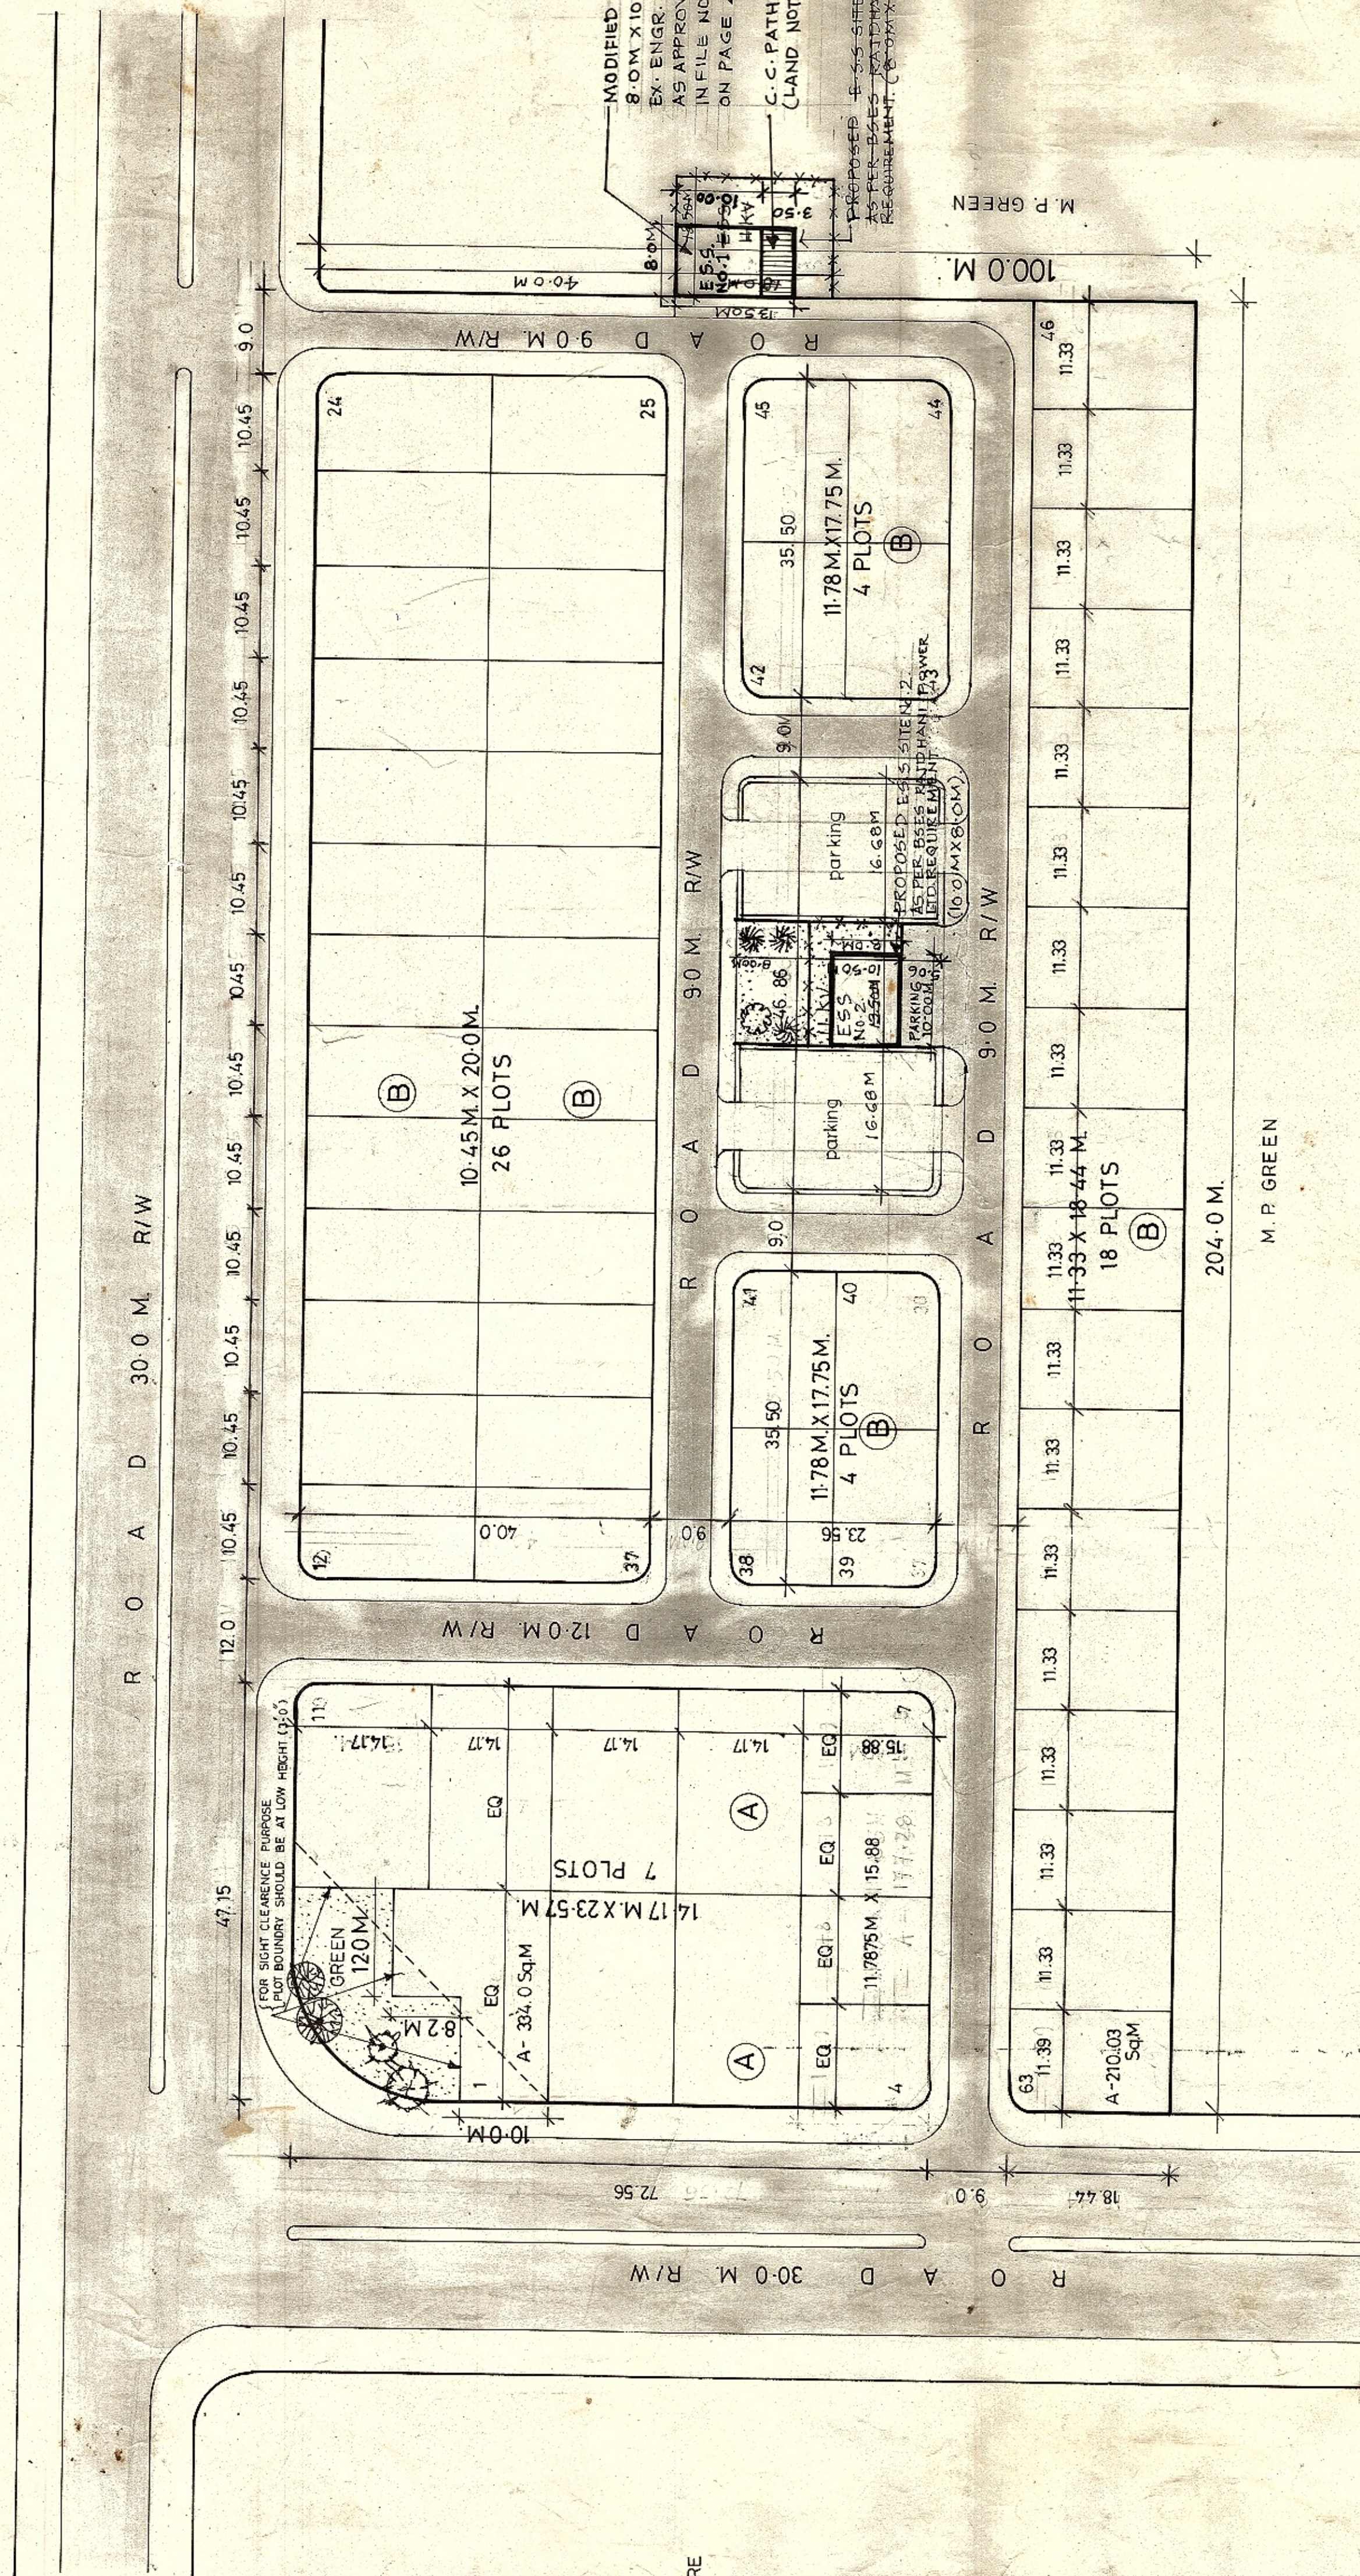


Diagram of a road section showing plots and distances. The road is divided into sections of 4.25 M., 10.0 M., 10.0 M., 30.0 M., 10.0 M., and 4.25 M. The total length is 78.5 M. The road is labeled "ROAD SECTION" and "PLOTS".

DISTRICT CENTRE