


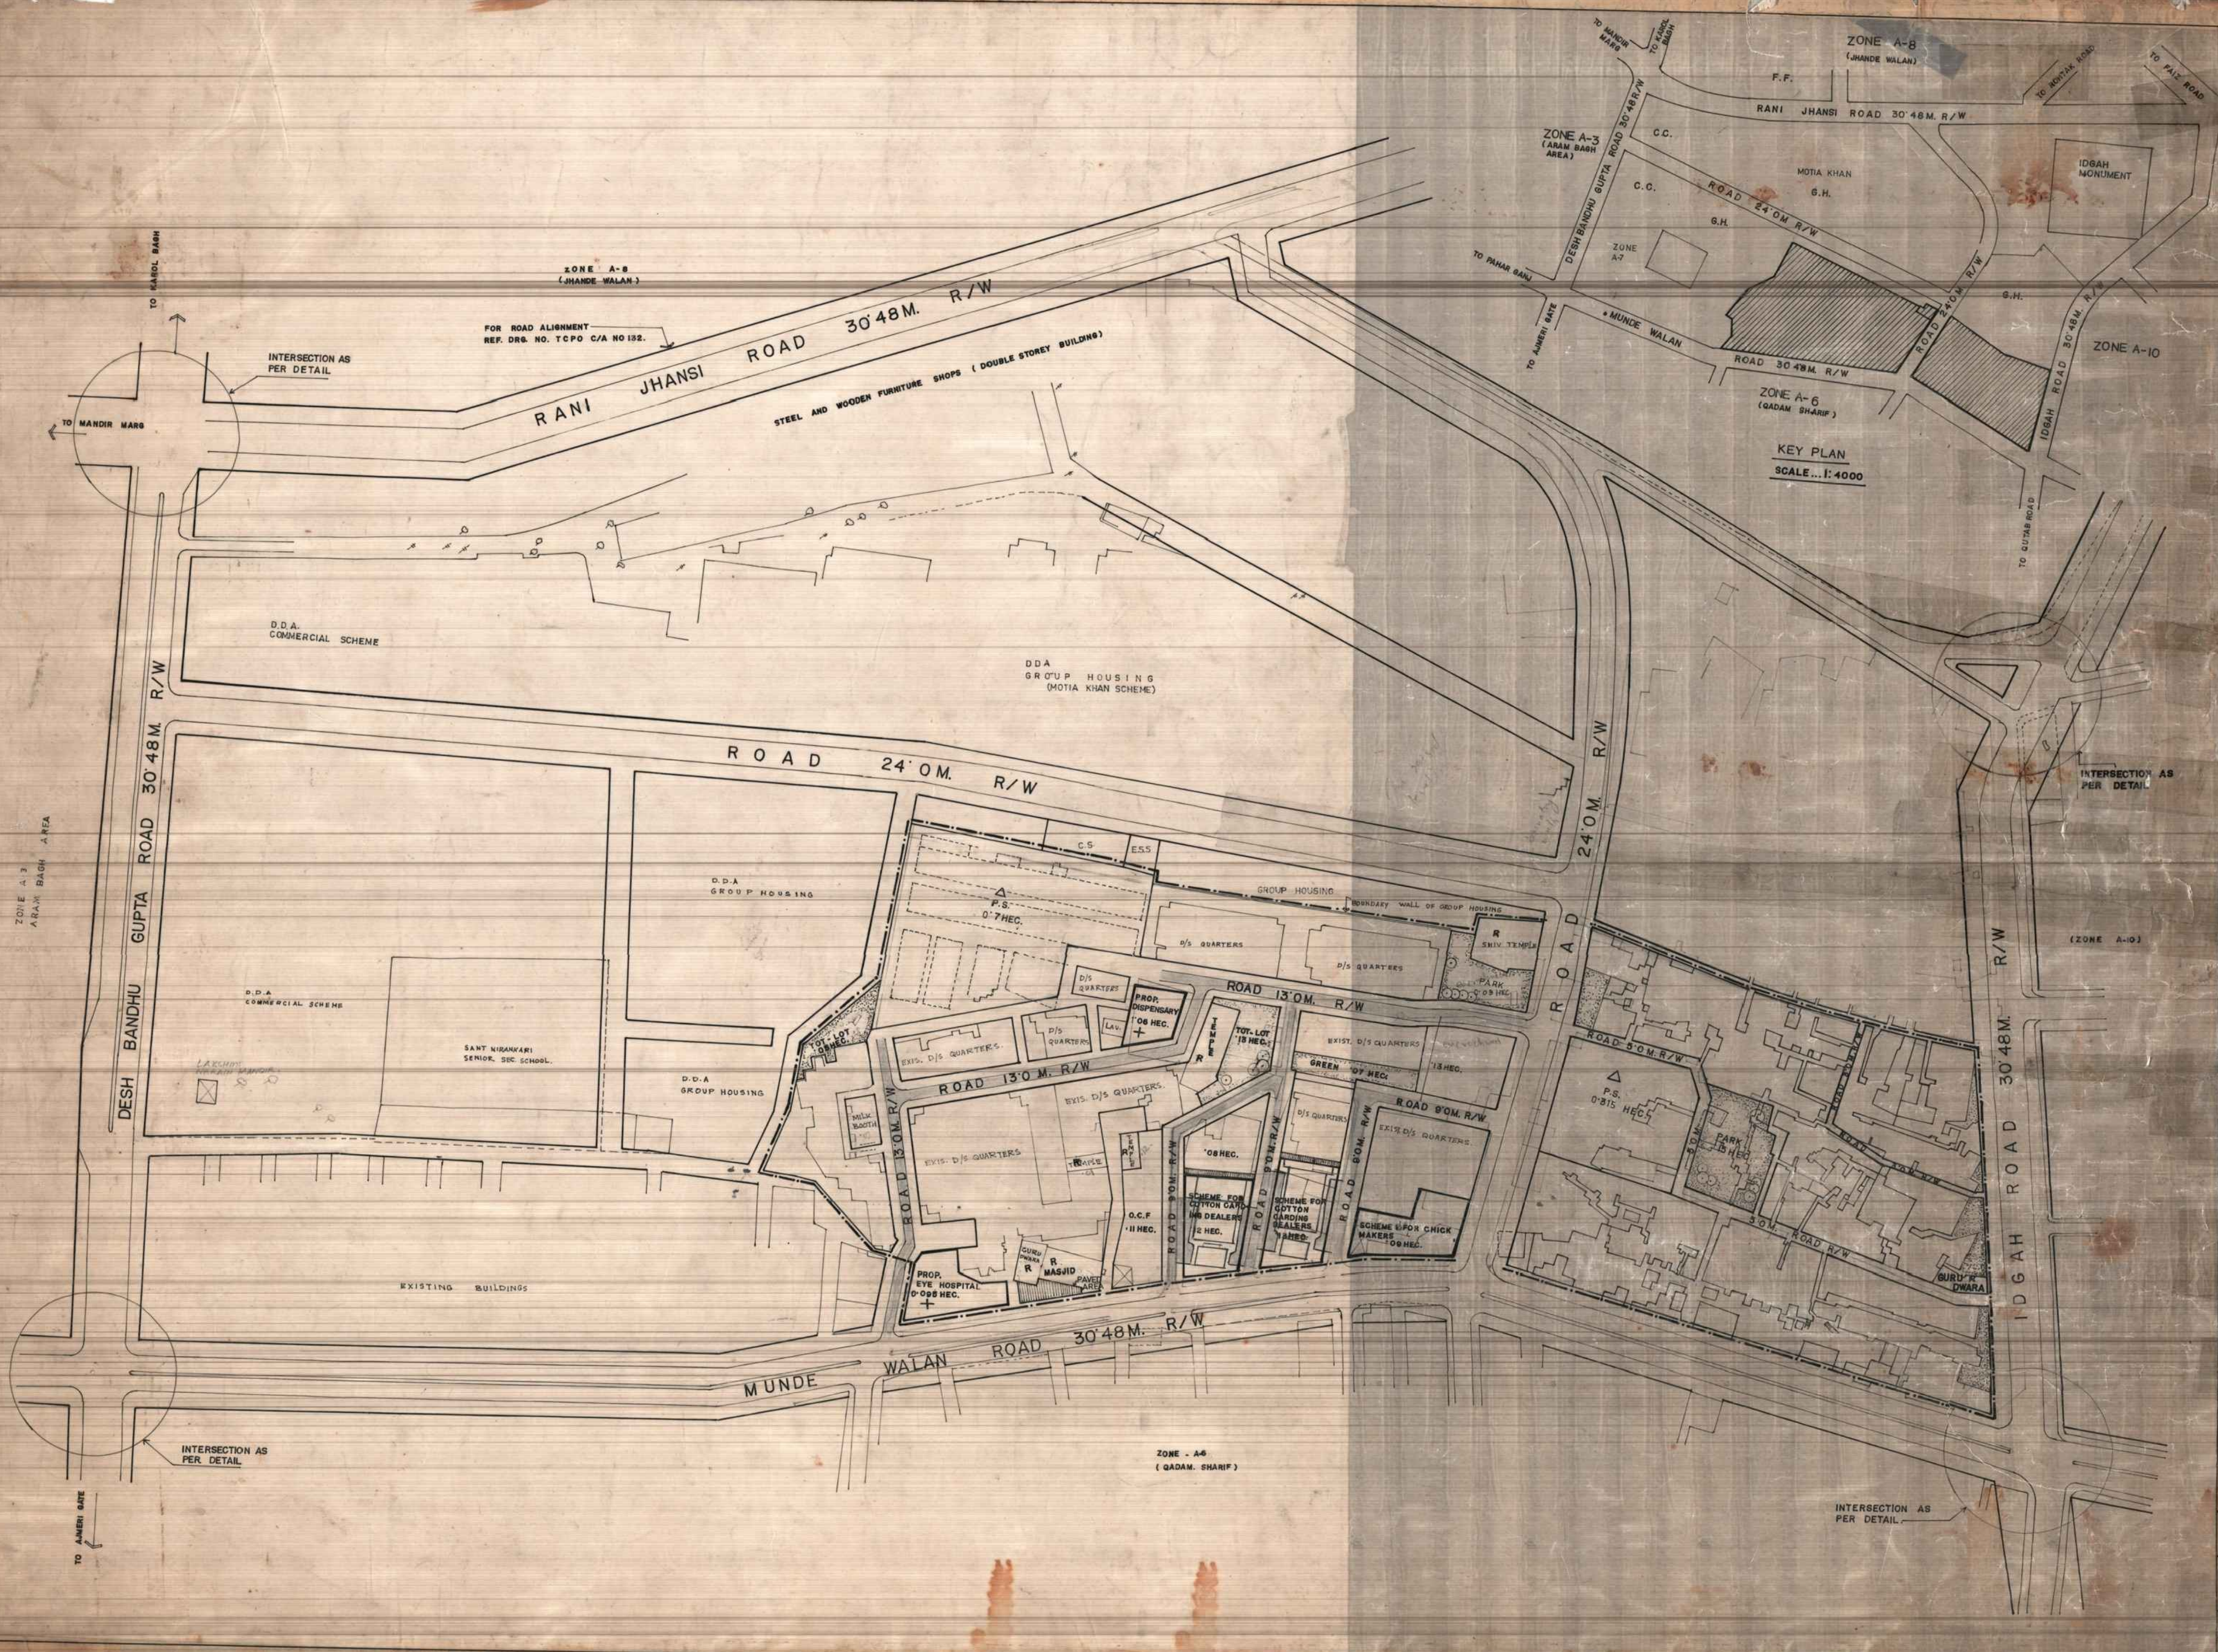

①

DD. DD. A

LAND USE ANALYSIS	
TOTAL AREA OF THE SCHEME	HEC 847
RESIDENTIAL	538
COMMUNITY FACILITIES	1303
PRIMARY SCHOOL (2)	1000
EYE HOSPITAL / DISPENSARY	1000
RELIGIOUS	1000
MILK BOOTH	1000
RECREATIONAL	055
CIRCULATION	115

REDEVELOPMENT	SCHEME	MOTI KHAN (ZONE A-7)
FILE NO.	FRI 1385	DRG. P
DESIGNED BY	DATE	DATE
A.K. MANIA	A.K. MANIA	R.D. GUPTA
ASSTT. DIR.	DY. DIRECTOR	CT. DIRECTOR
SCALE	DATE	DATE
CITY PLANNING WING	DRG. O.	TA