


DELHI IMPROVMENT TRUST
WESTERN EXTENSION KAROL BAGH
REVISED LAY-OUT OF BLOCK IAB
SCALE 50'-0" TO AN INCH.
SHOWING REHOUSING OF DELHI-
AJMERI GATE (CHATTA LAL MIAN)

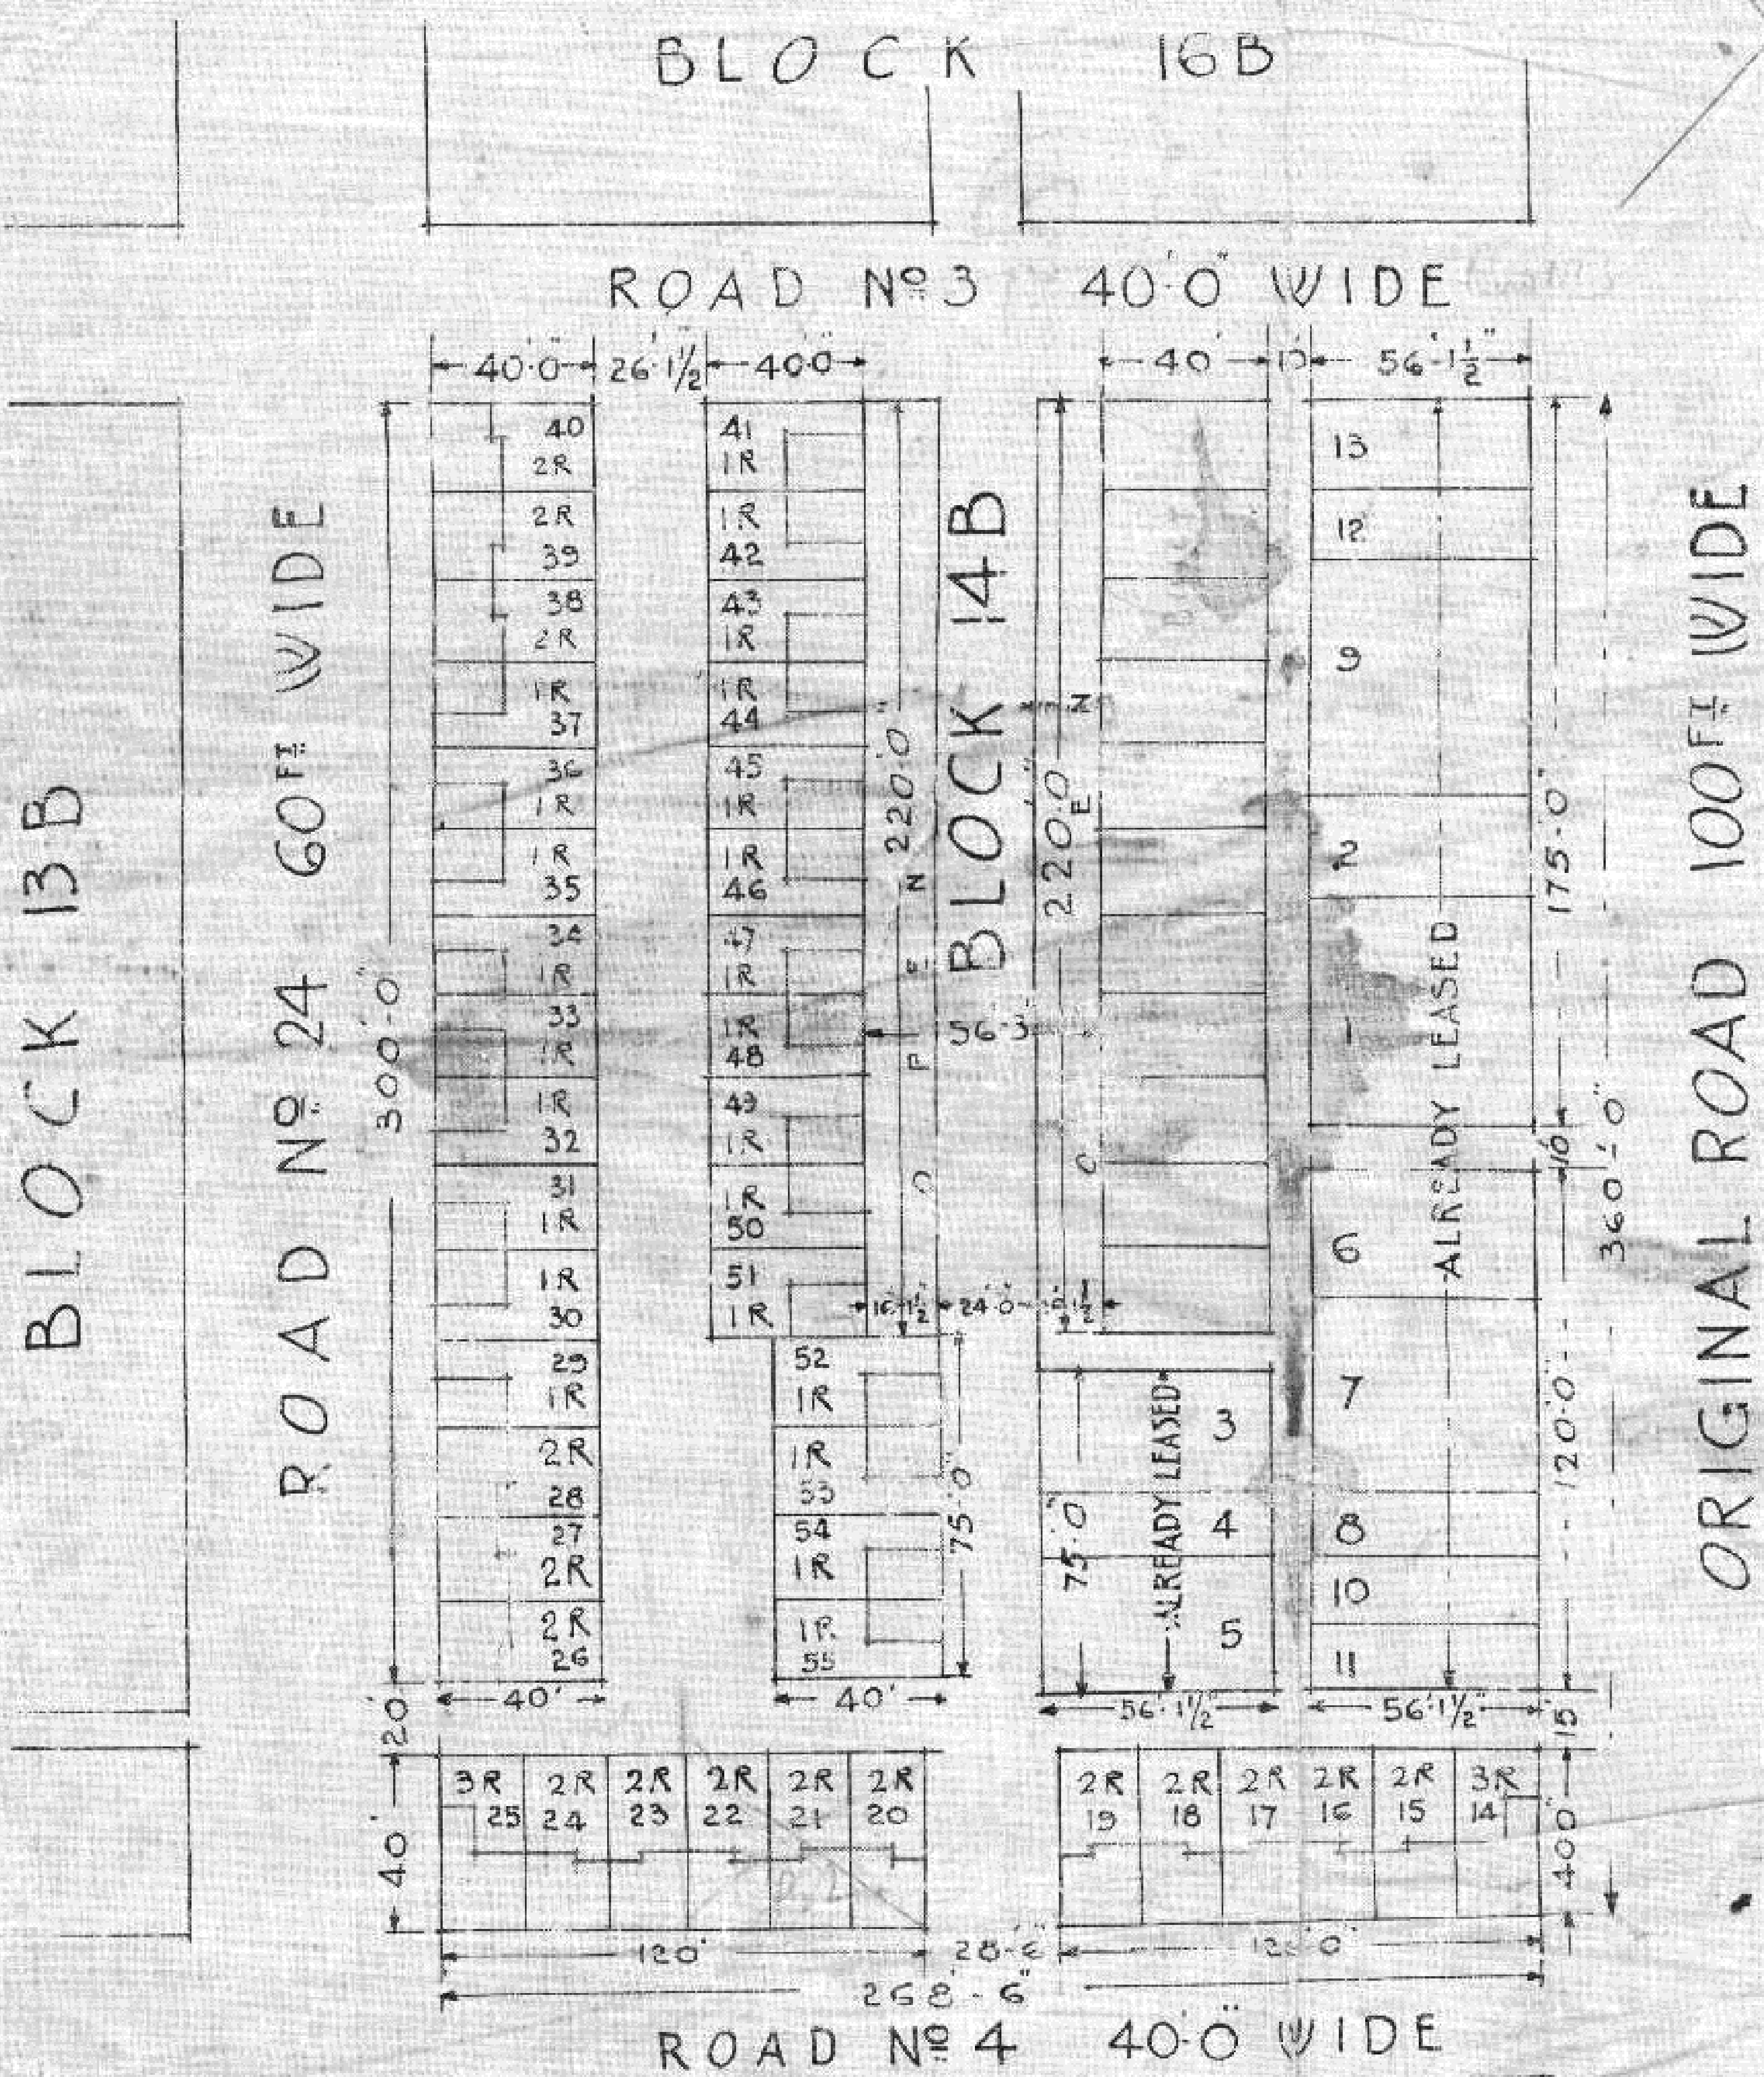

BUILT-OVER PORTION

1. ROOMED HOUSES.	24 N ⁹⁵
2. ROOMED " "	16 N ⁹⁵
3. ROOMED " "	2 N ⁹⁵

G. B. Collette
A. A. D. I. T.

I.T.A 166

790