

AREA PLANNING WING-I

AREA STATEMENT




TOTAL AREA OF SCHEME	172307.40 SQM.
AREA UNDER RESIDENTIAL	68999.26 SQM.
AREA UNDER FACILITY / UTILITY	94.65 - 62 SQM.
AREA UNDER GREEN / WEEKLY MARKET	15993.66 SQM.
AREA UNDER SCHOOL	13.690 - 00 SQM.
AREA UNDER CIRCULATION	56158.186 SQM.


No. OF PLOTS OF 25.2 SQM. = 1496 Nos. (37.5%)
No. OF PLOTS OF 12.6 SQM. = 2466 Nos. (62.5%)
TOTAL No. OF PLOTS = 3962 Nos.
DENSITY = 229 DU/HACT.

NOTES


- [illegible]

ESETTELMENT SCHEME AT CITY UIHAR
ASHTSAL (TEMPORARY TRANSIT ACCOMODATION)

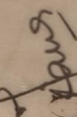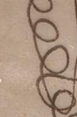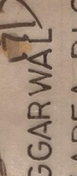
0000 DATE	28-5-2000	 SURESH KUMAR CHAIRMAN PWS DINAN	 JASVINDER KAUR PWS, JASTI	
0000 DATE	28-5-2000	 S. SHIVASTAVA DIRECTOR	 N.K. CHAKRABORTY J.T. DIRECTOR	 N.K. AGGARWAL O.S.D. (AREA P.L.G.)

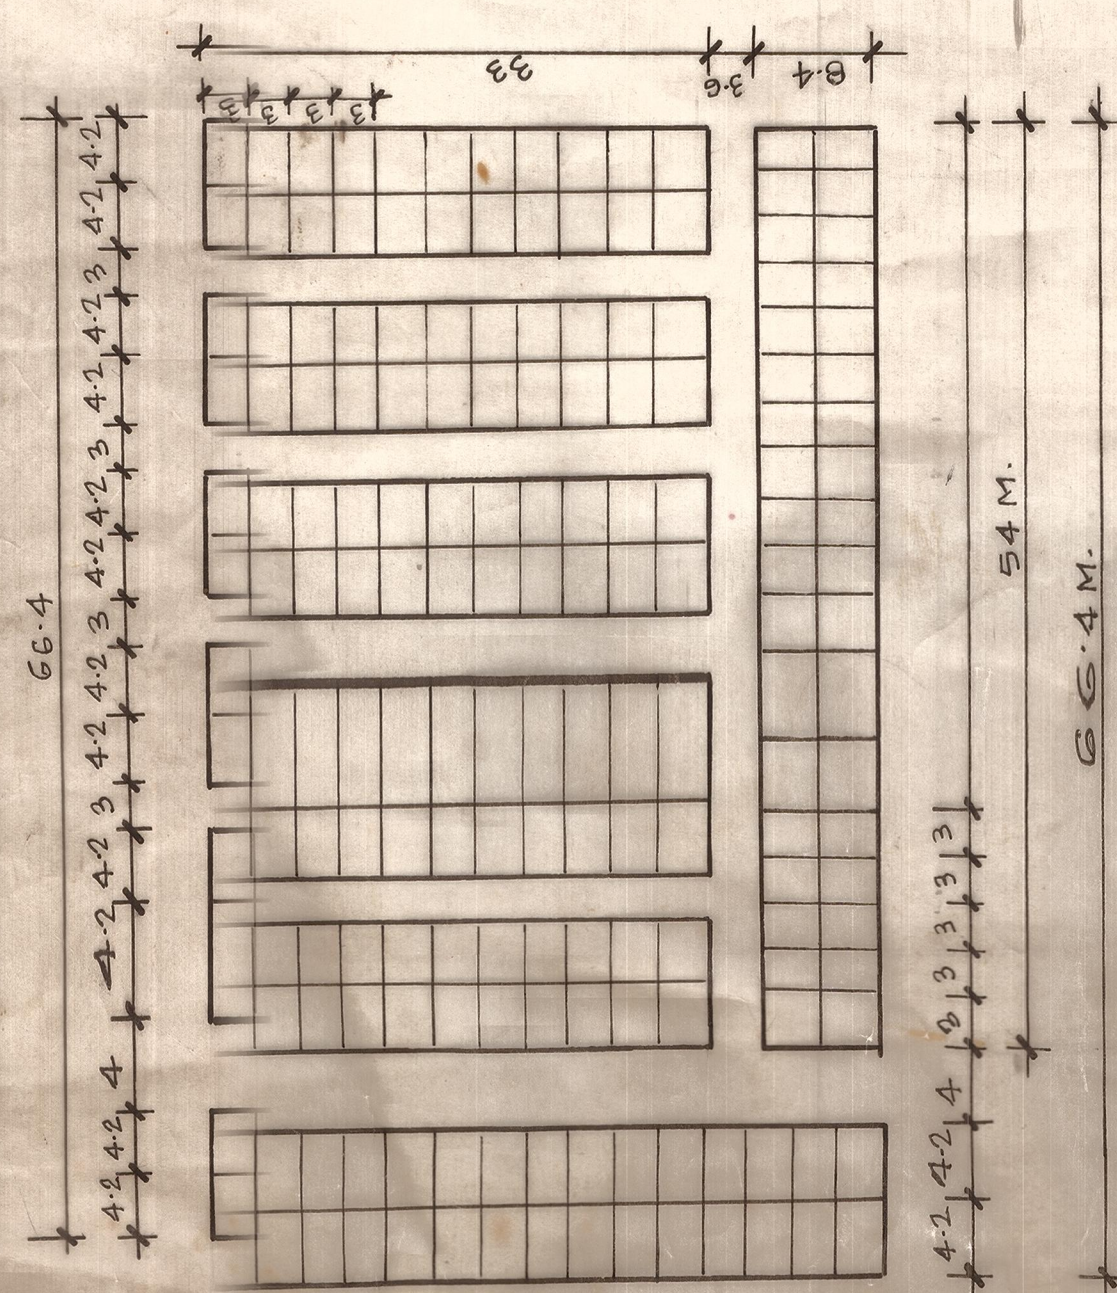

TYPICAL CLUSTER OF 12.6 SQM.
PLOT SIZE - 3 M. X 4 - 2 M = 12.6 SQM.

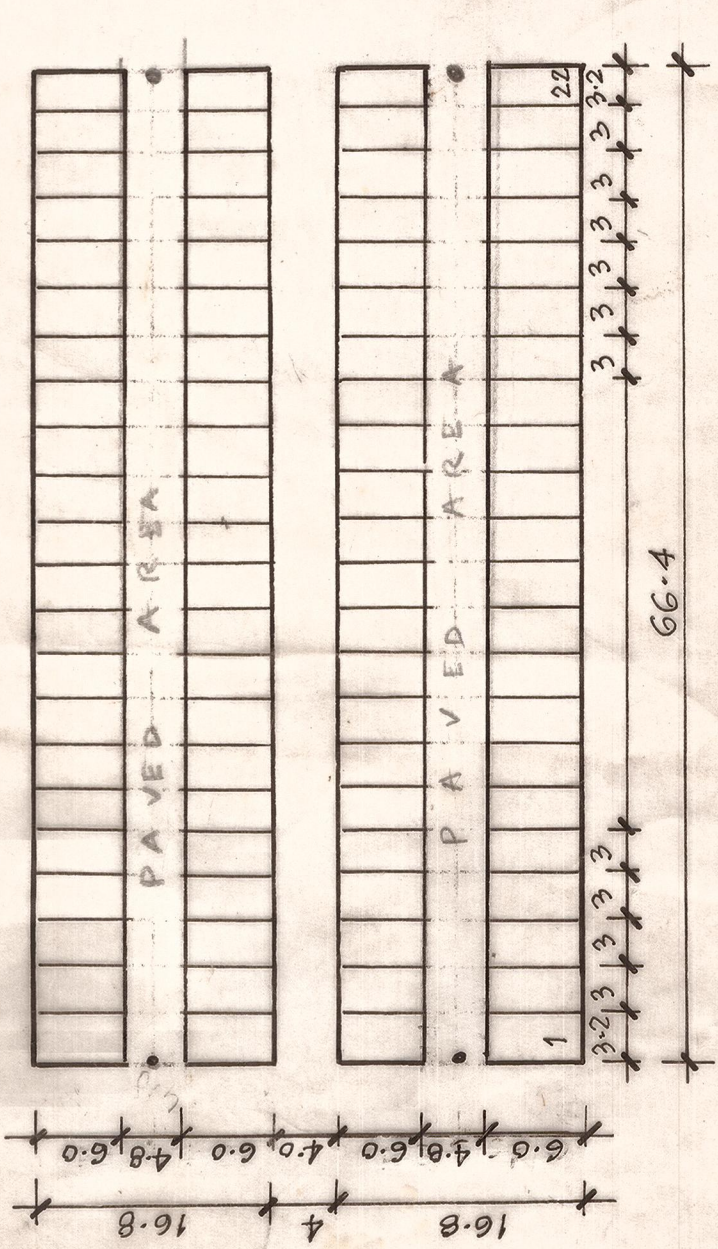

TYPICAL CLUSTER OF 18.0 SQM. (REFER NOTE NO-11)

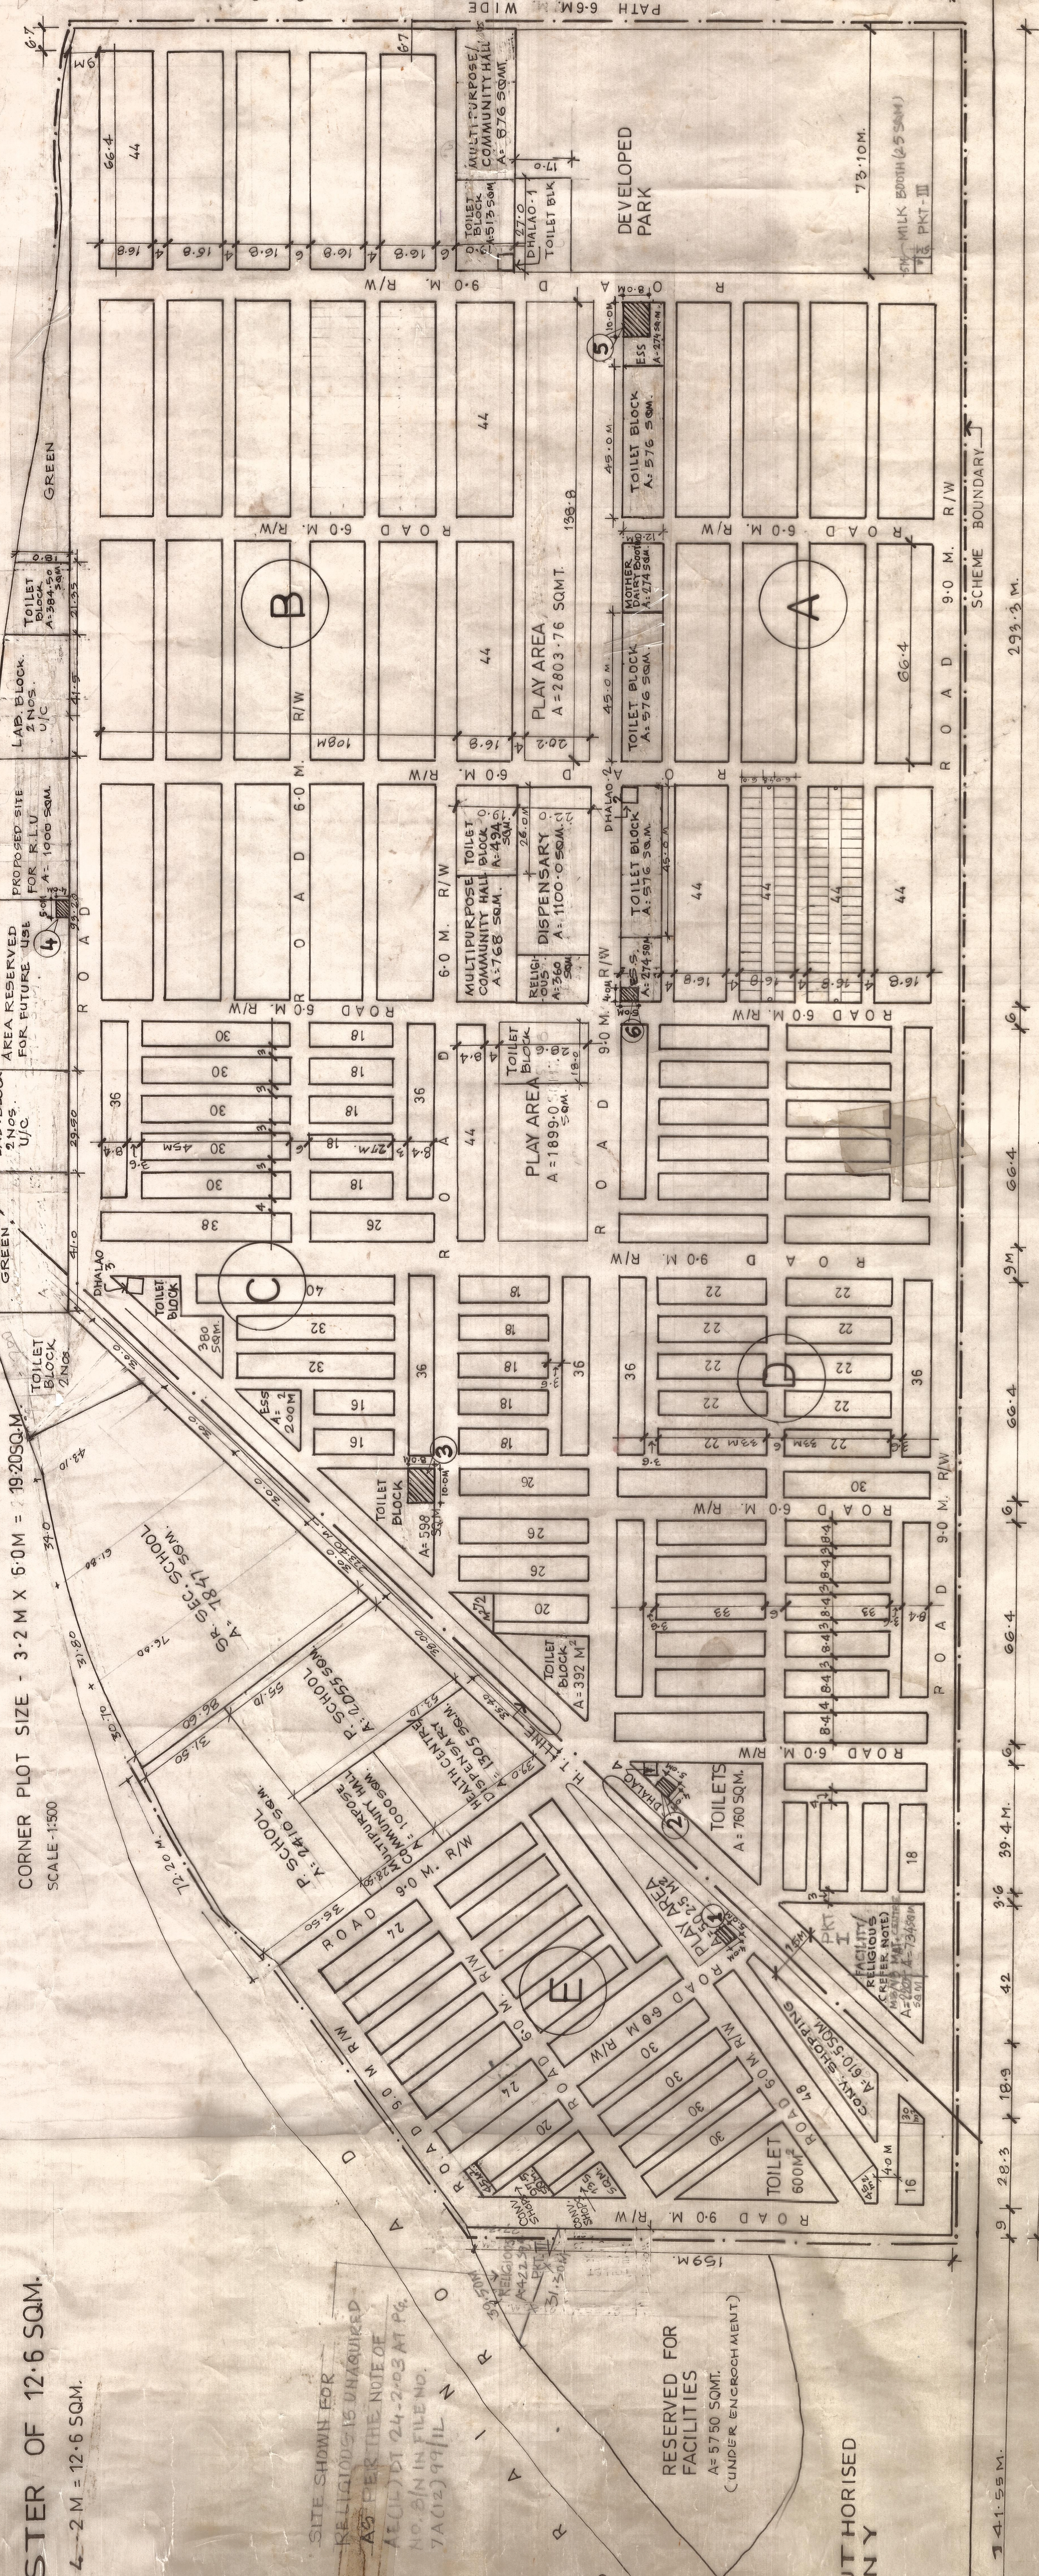

ROPOSED 11 KV E.S.S. AS APPROVED BY V.C., DDA ON 1.03.2005

S/N2	SIZE
1.	5.0M X 4.0M
2.	5.0M X 4.0M
3.	10.0M X 8.0M
4.	5.0M X 4.0M
5.	10.0M X 8.0M
6.	5.0M X 4.0M

THE ABOVE 6 MOS. 11KV. E.S.S. WITH THE SIZE INDICATED ARE BASED
ON THE RECOMMENDATION OF BSES AND Electric Division - 4. DPA, APPROVE
Y. V. C. DDA. DT. 01.03.05 IN FILE NO. F 13(16)02/REG/DWK/Vol. II AT
AGE NO 3/N AND 32/2 1630/G.

ROCKET I, II, III HAS BEEN APPROVED BY COMM. PUG.
 DATA DT. 26.03.02 IN FILE NO. F3 (34) 2000-MP AT
 PAGE NO 30N. (SHIV VIHAR)