

TOTAL AREA OF PL

~~(INCLUDING AREA OF 1/8 PLANT MARKED AREA)~~

AREA = 319.69 SQM. APPROX

• SUB

- FILE NO F13(18)/2002/PLG/DWK/PART-II AT PAGE 6/N.

APPROVED IN THE 270TH SCREENING MEETING HELD ON 28-08-2006. WIDE

BY DY. DIRECTOR (ARCH.) COORDN. ON
DATED 5-10-60 IN FILE NO. 13(18) 1003-1 BIG

DRAWING SUPPLIED BY 4.0E (S1) UNIT ON DT. 5.3.03, DRG.

ALT-2

SITE IN RESETTLEMENT SCHEME (OLP)


SITE IN RESSETLEMENT SCHE

18

SCALE

V. GULRAJANI
S. DAS

ASST. DIR.	Jt. DIR. (PLG)	DIRECTOR (PLG)
------------	----------------	----------------

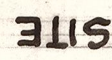

(NOT TO SCALE)


OFFICE OF SEC-5 DBA.

DEFINITION

possession has to be handed over by the

BY I. L. BRANCH DDA, BEFORE ALLOTMENT.

NOTE: REGARDING LAND STATUS THE SAME MAY BE OBTAINED

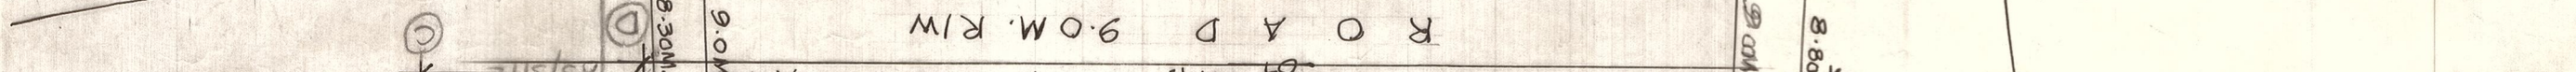

FROM DLM (HQ) MARK

FROM DLM (H)